



Addressable Devices Wiring Diagram

(2017~2018)


Addressable Fire Alarm system Wiring Diagram

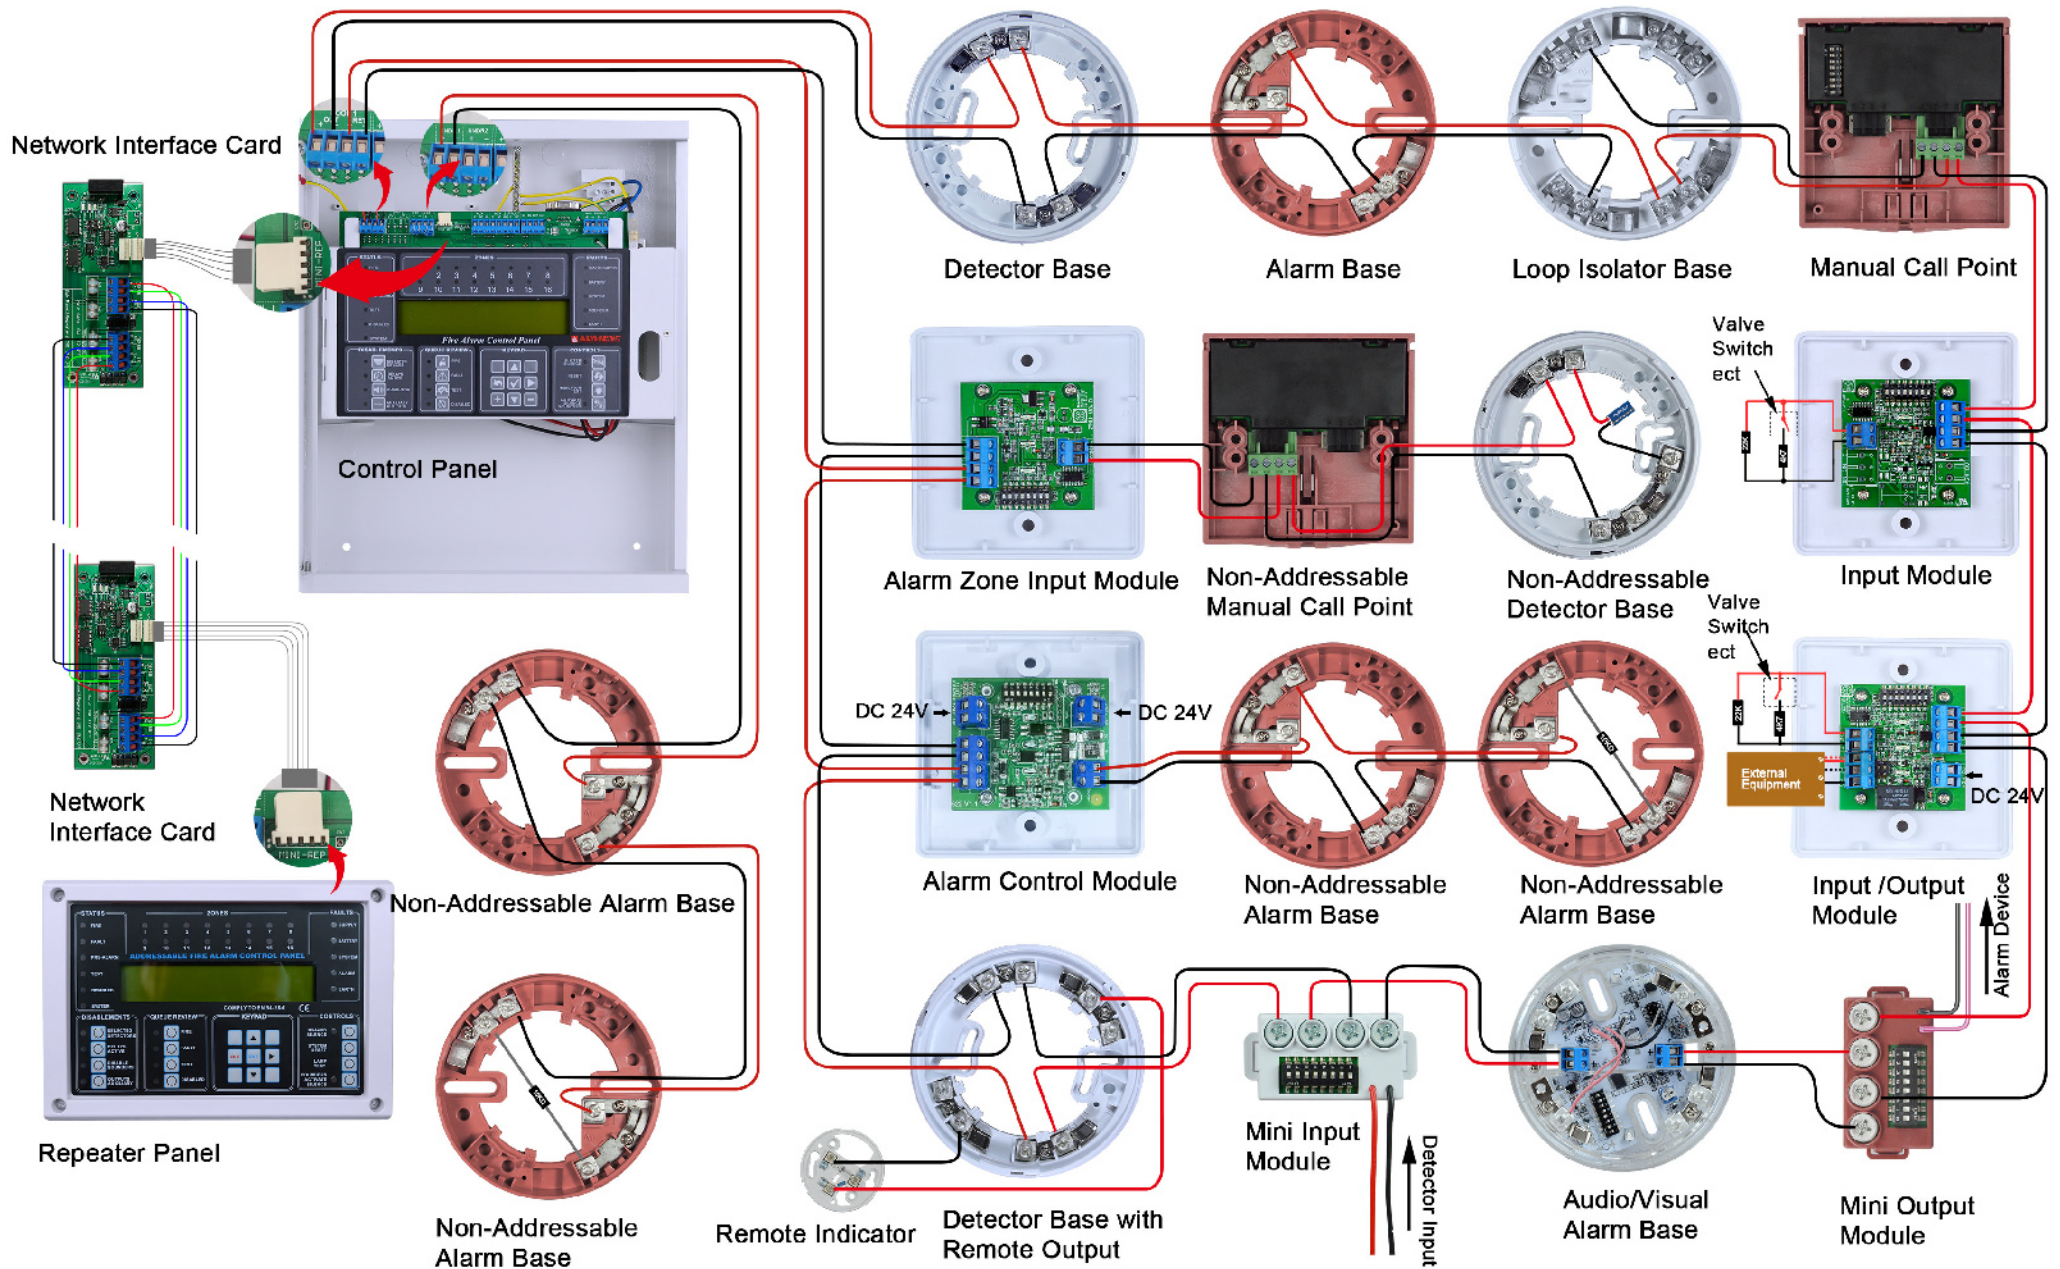


CN302A/481-001 Base Wiring Diagram

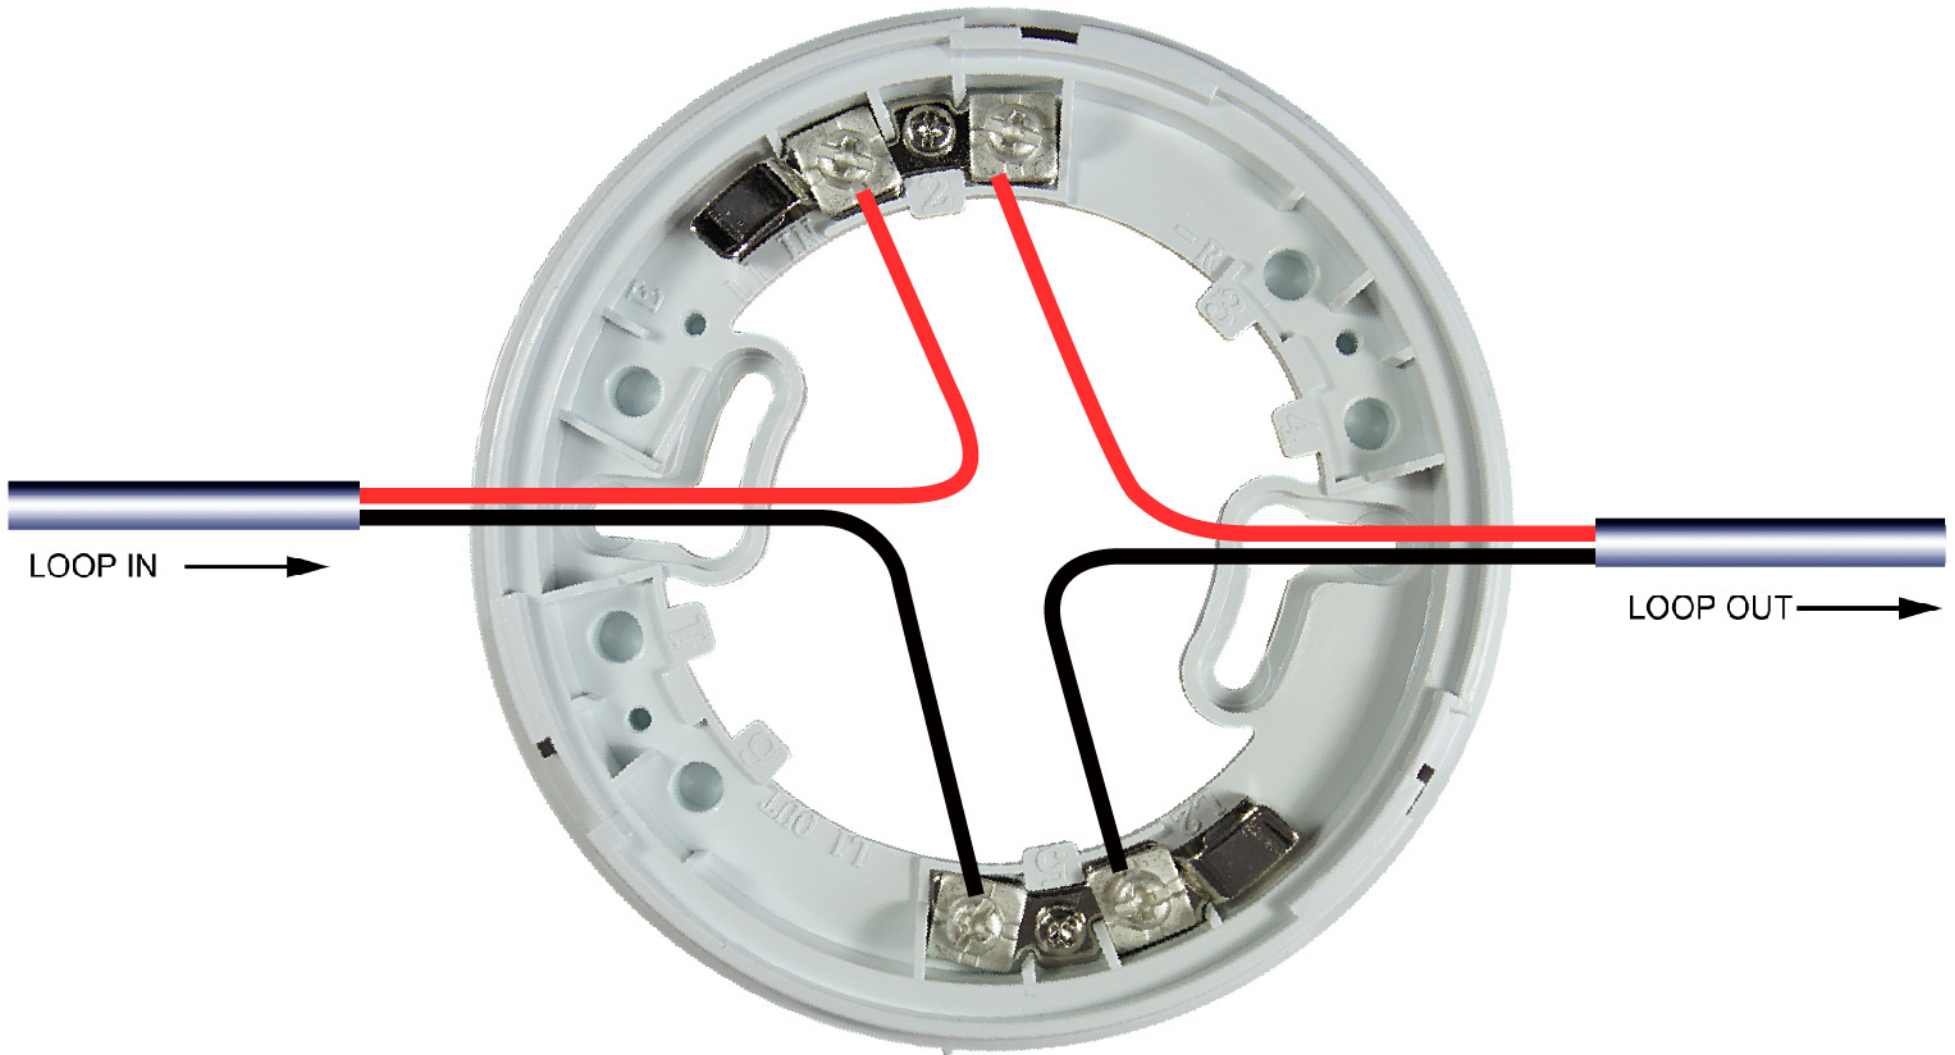


CN304A/481-003 Base Wiring Diagram

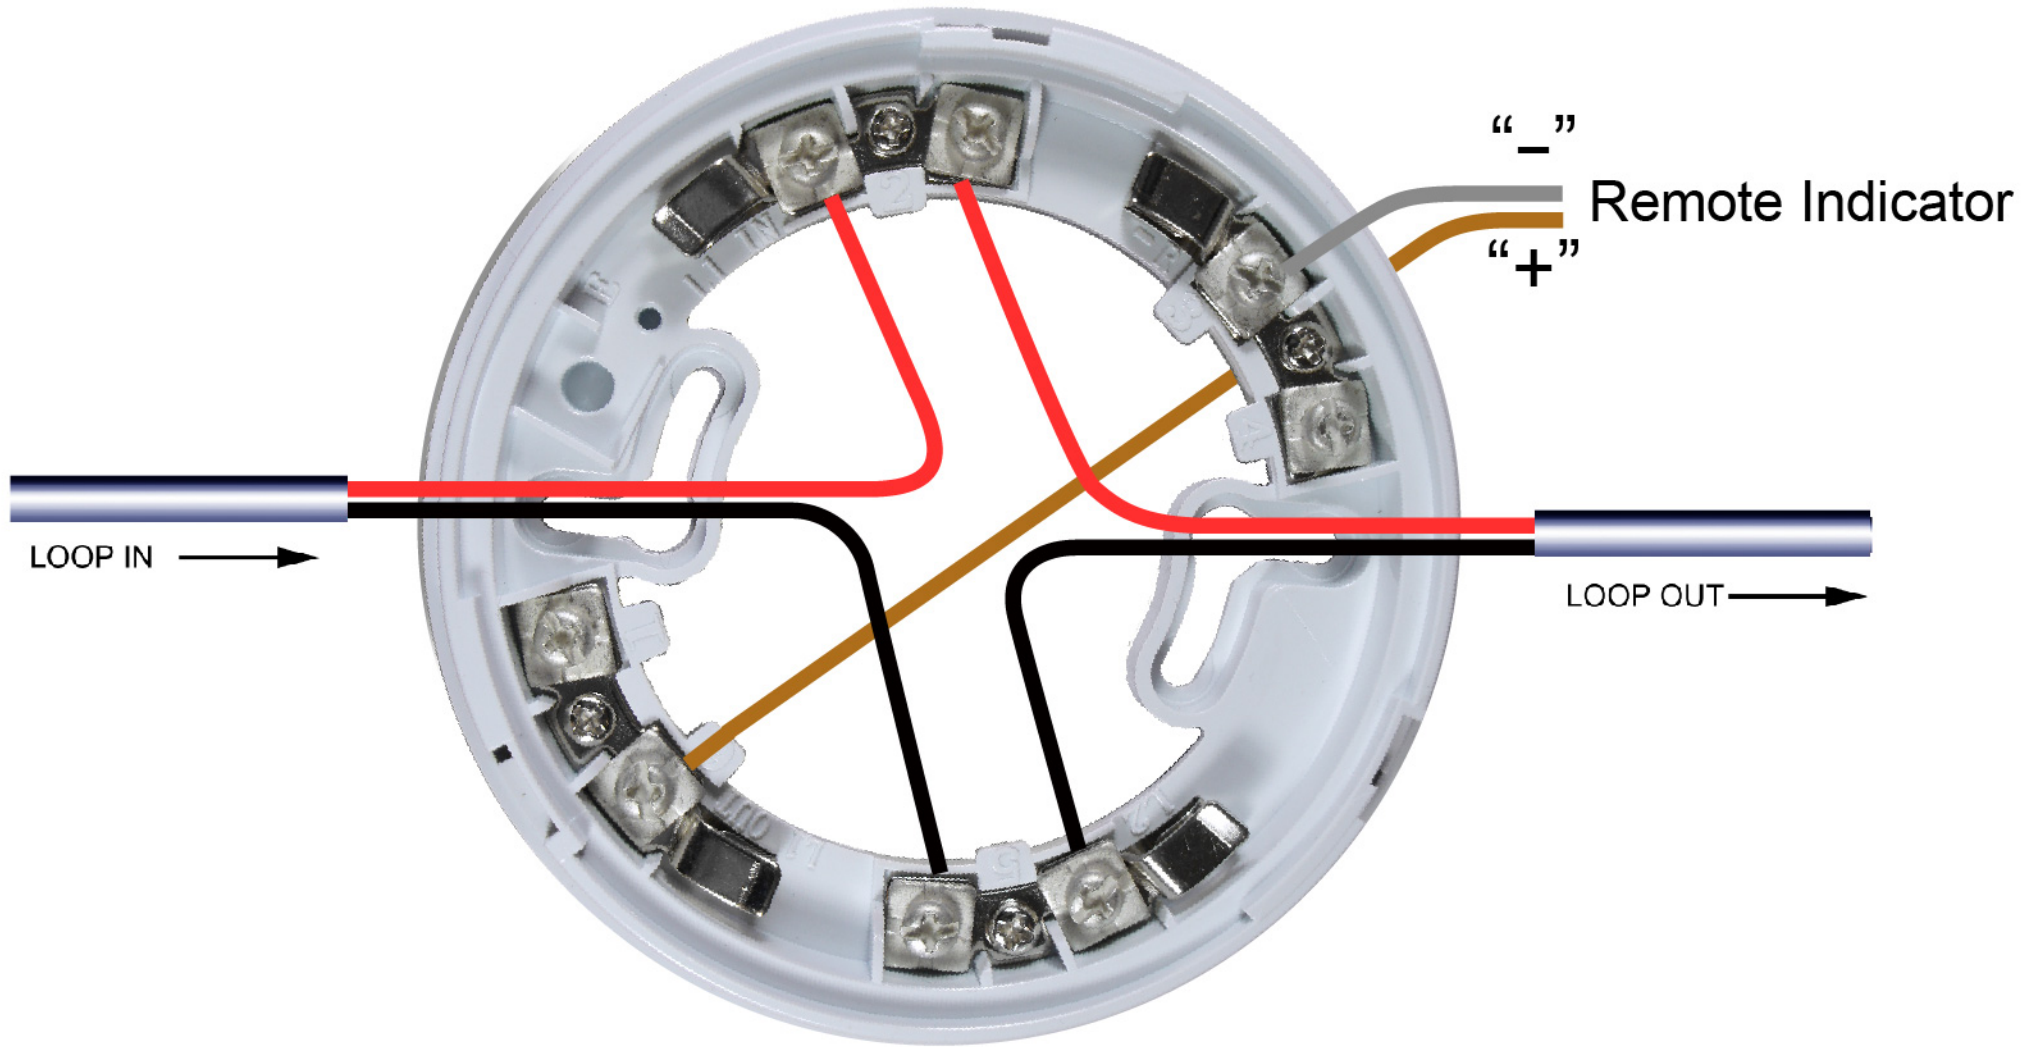


682-004 Isolator Base Wiring Diagram

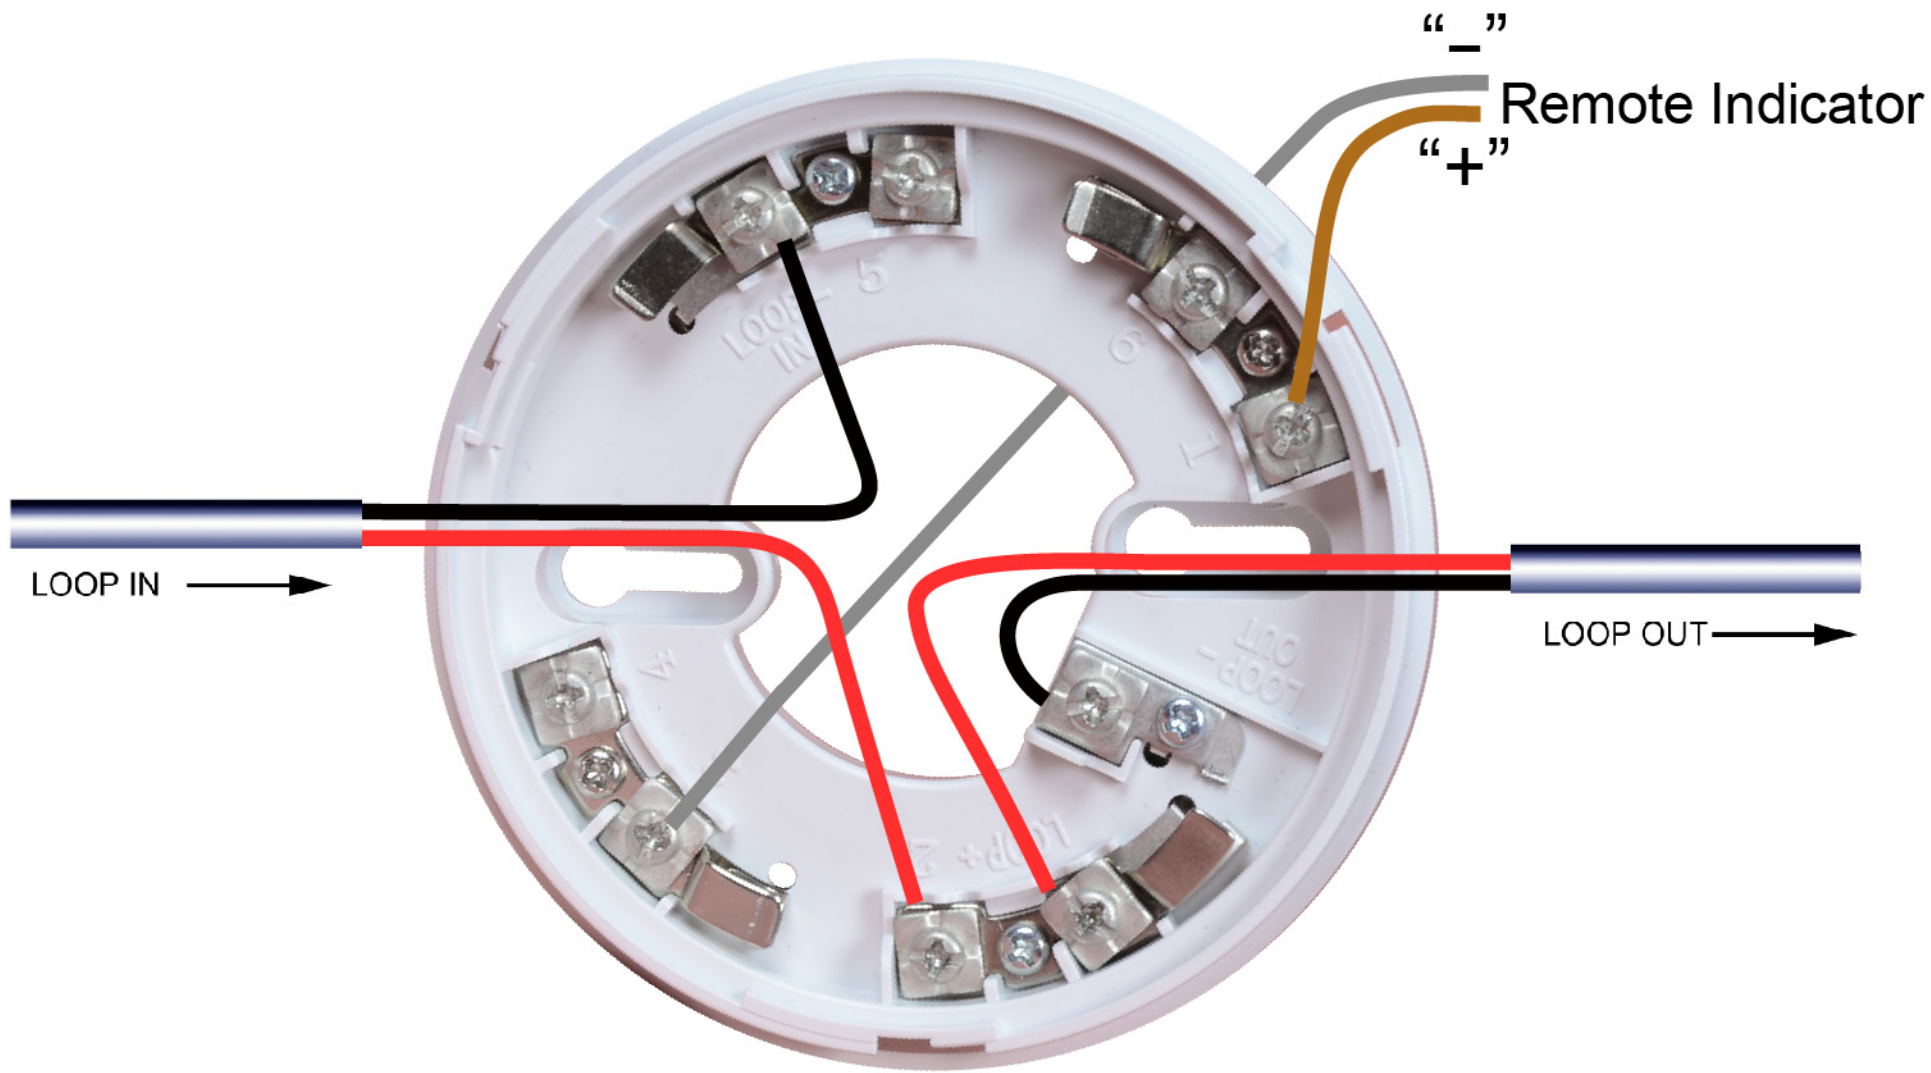


682-003 Isolator Base Wiring Diagram

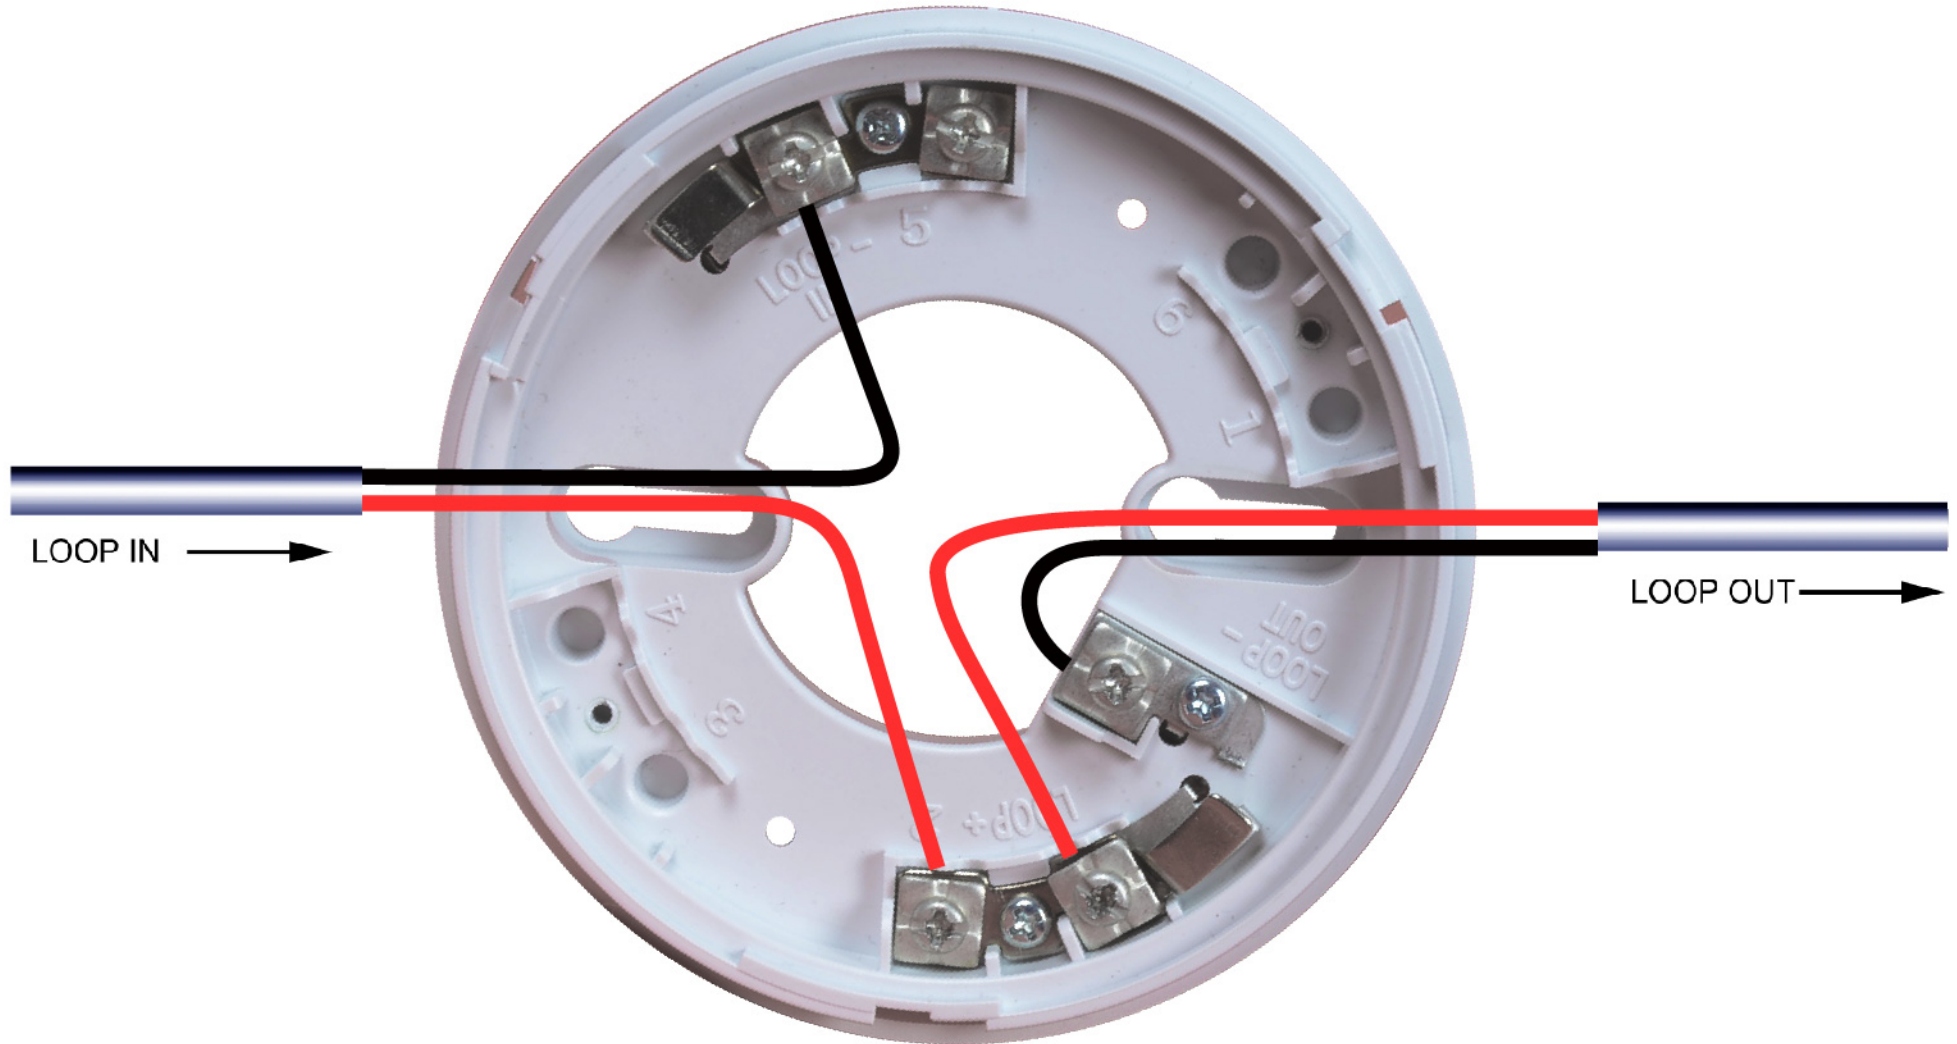


660 Manual Call Point Wiring Diagram

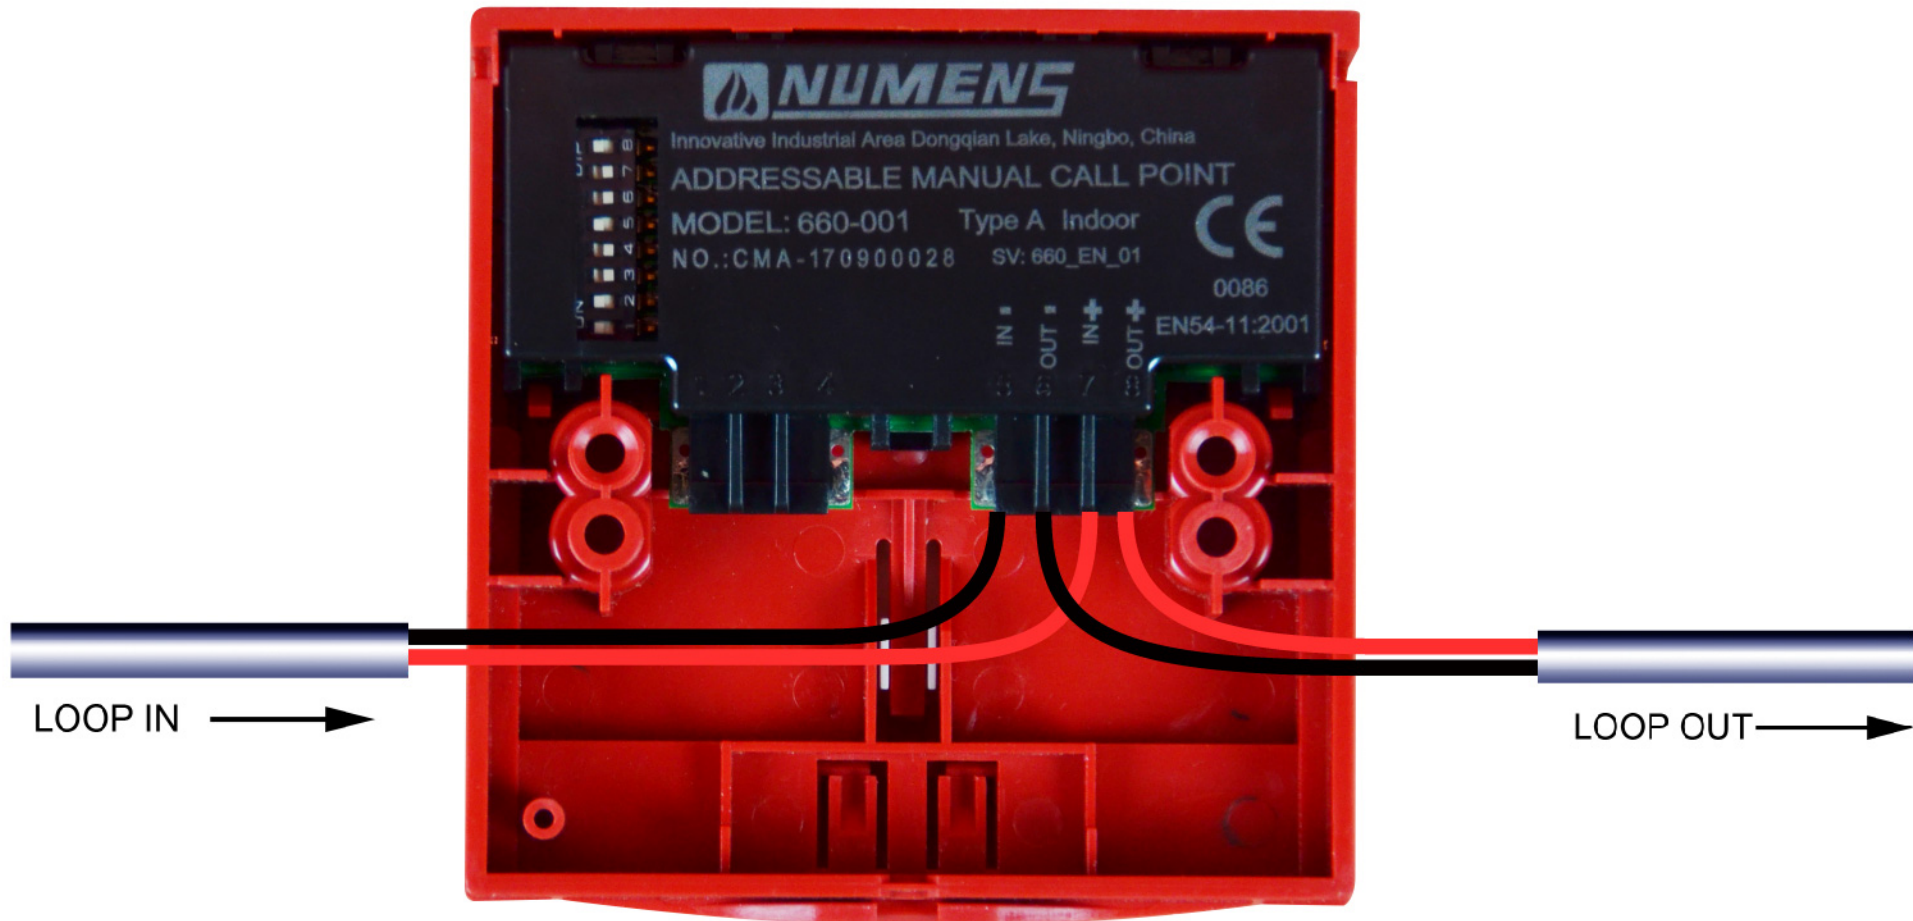


640 Audio/Visual Alarm Device Wiring Diagram

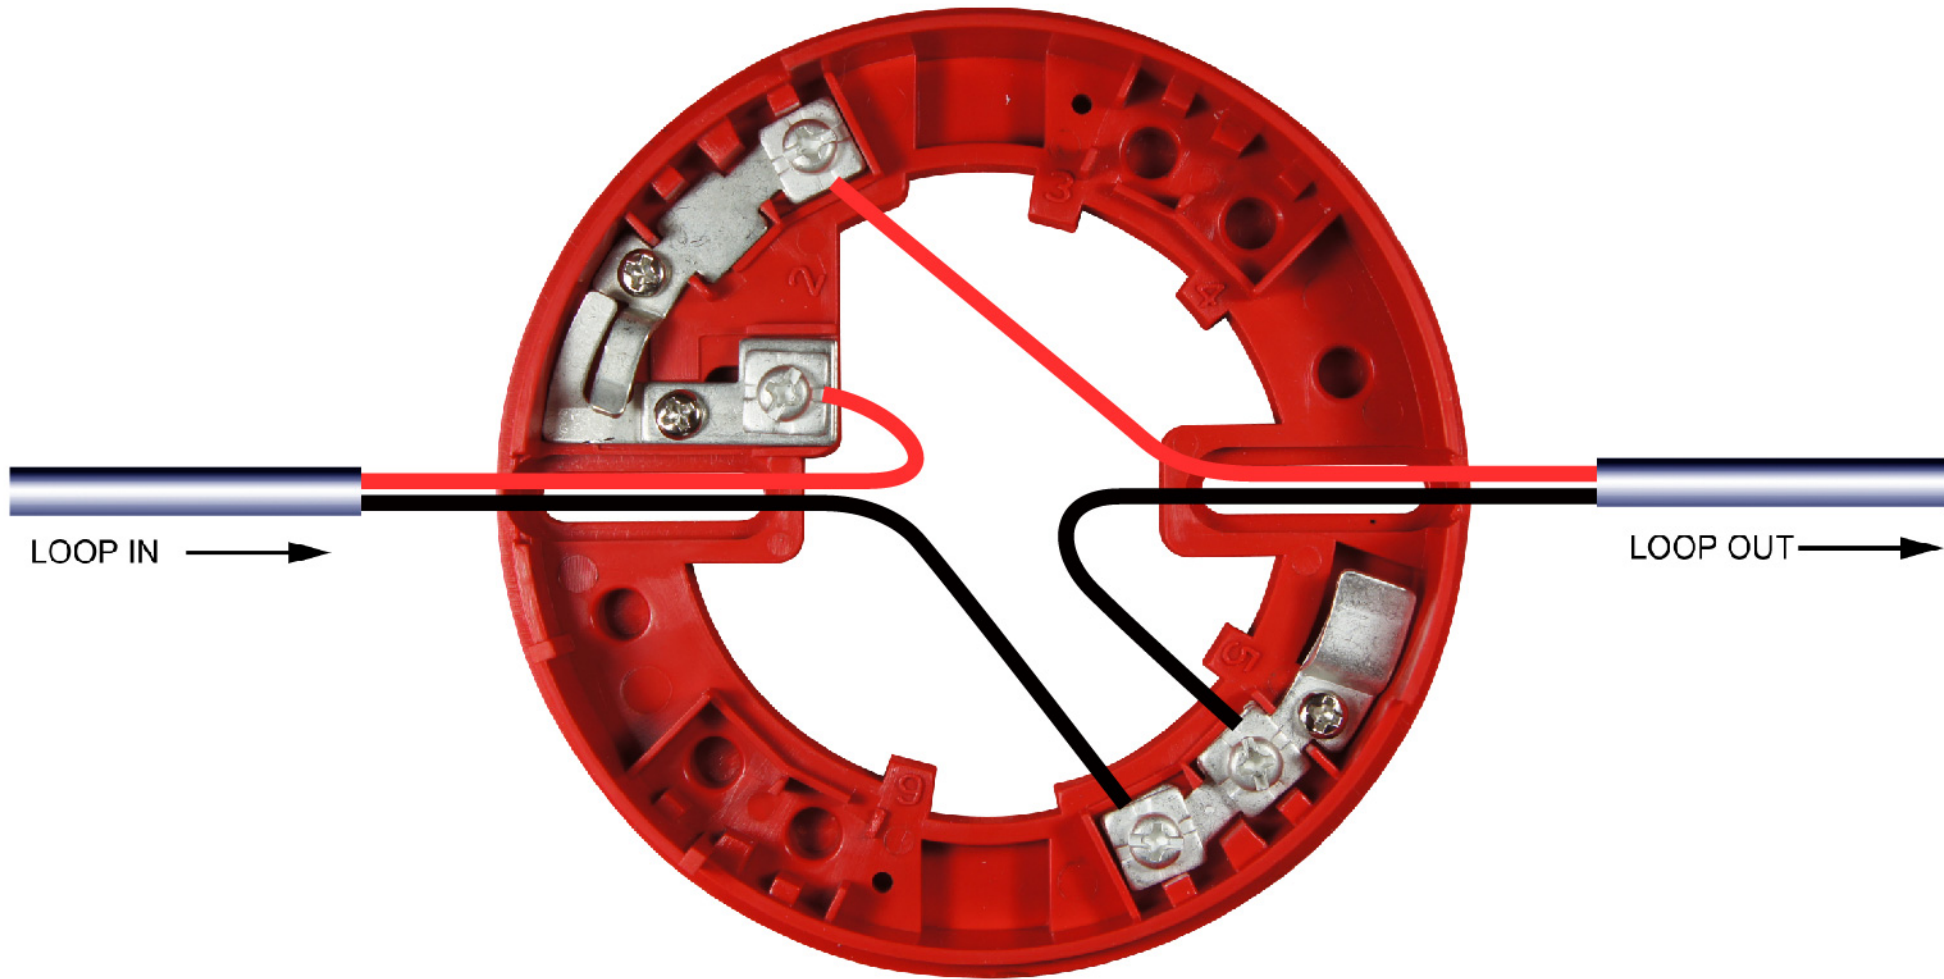


683 Audio/Visual Alarm Base Wiring Diagram

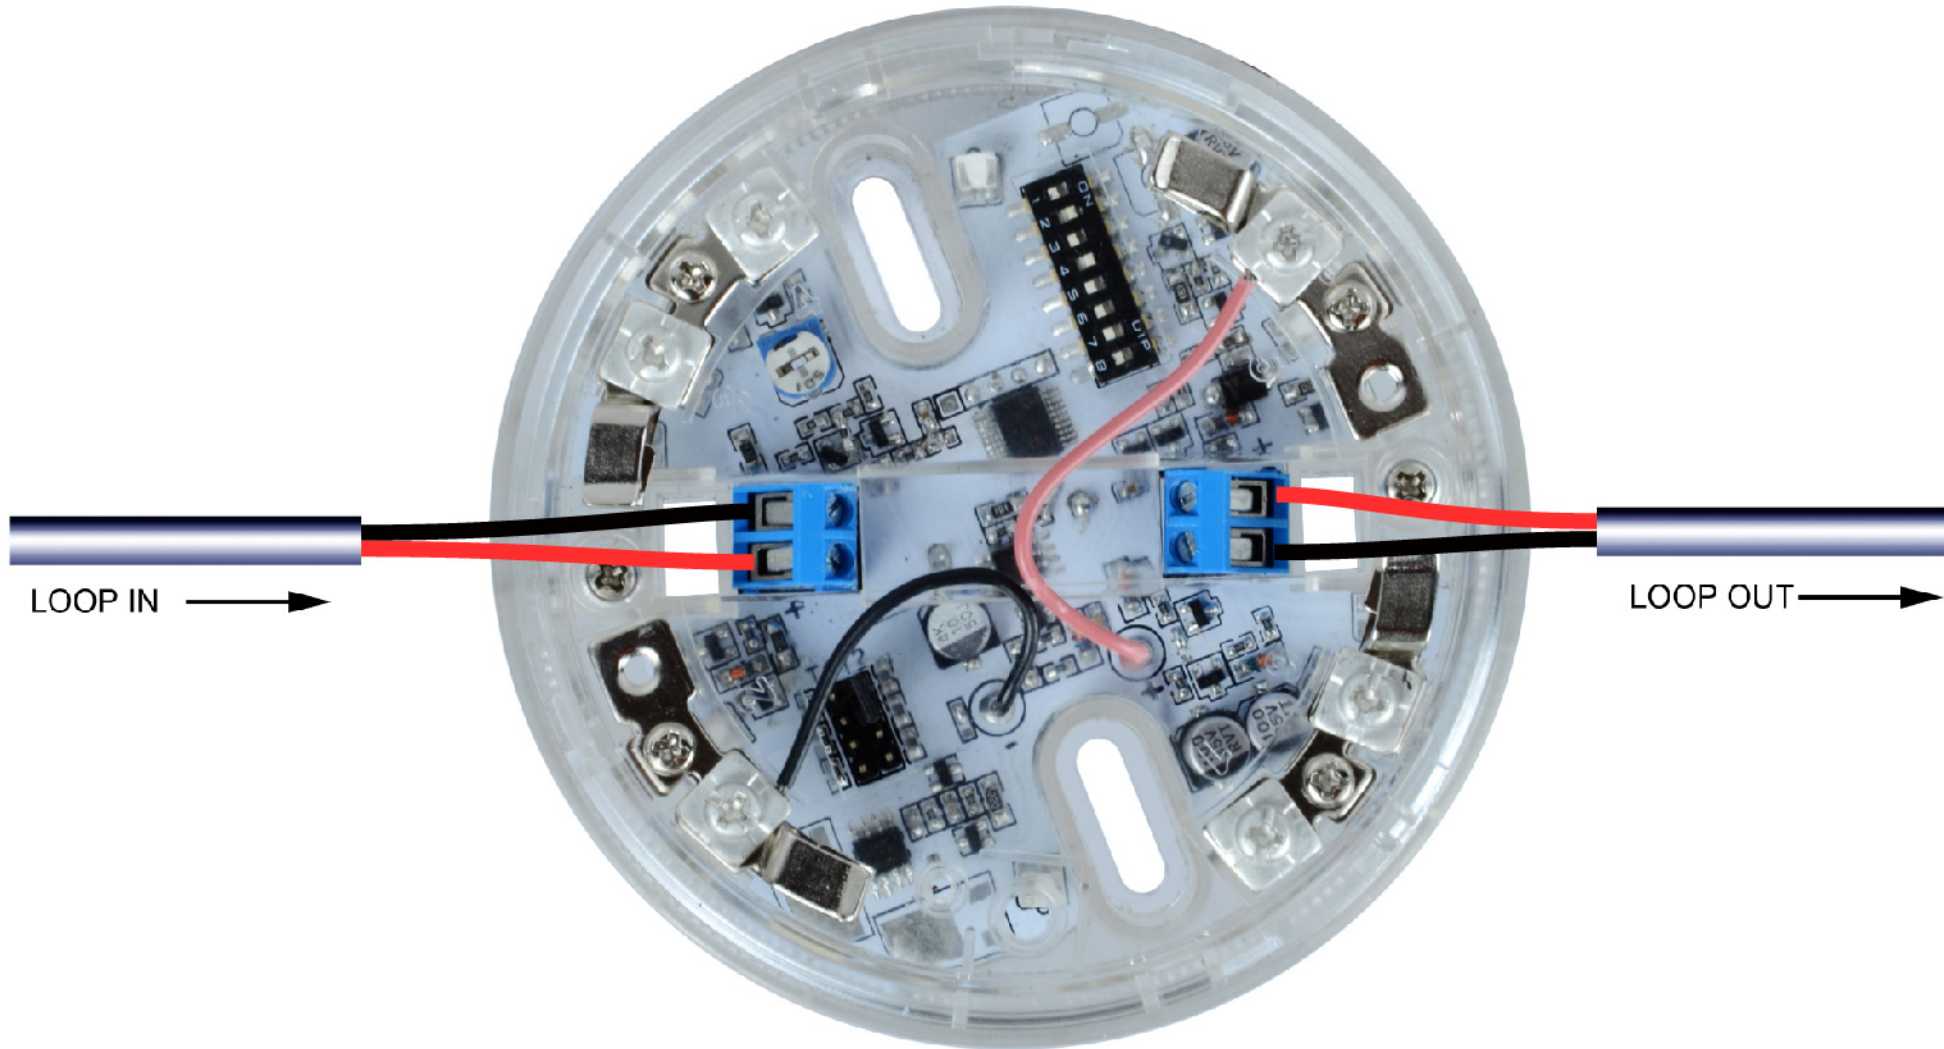


680 Loop Isolator Wiring Diagram

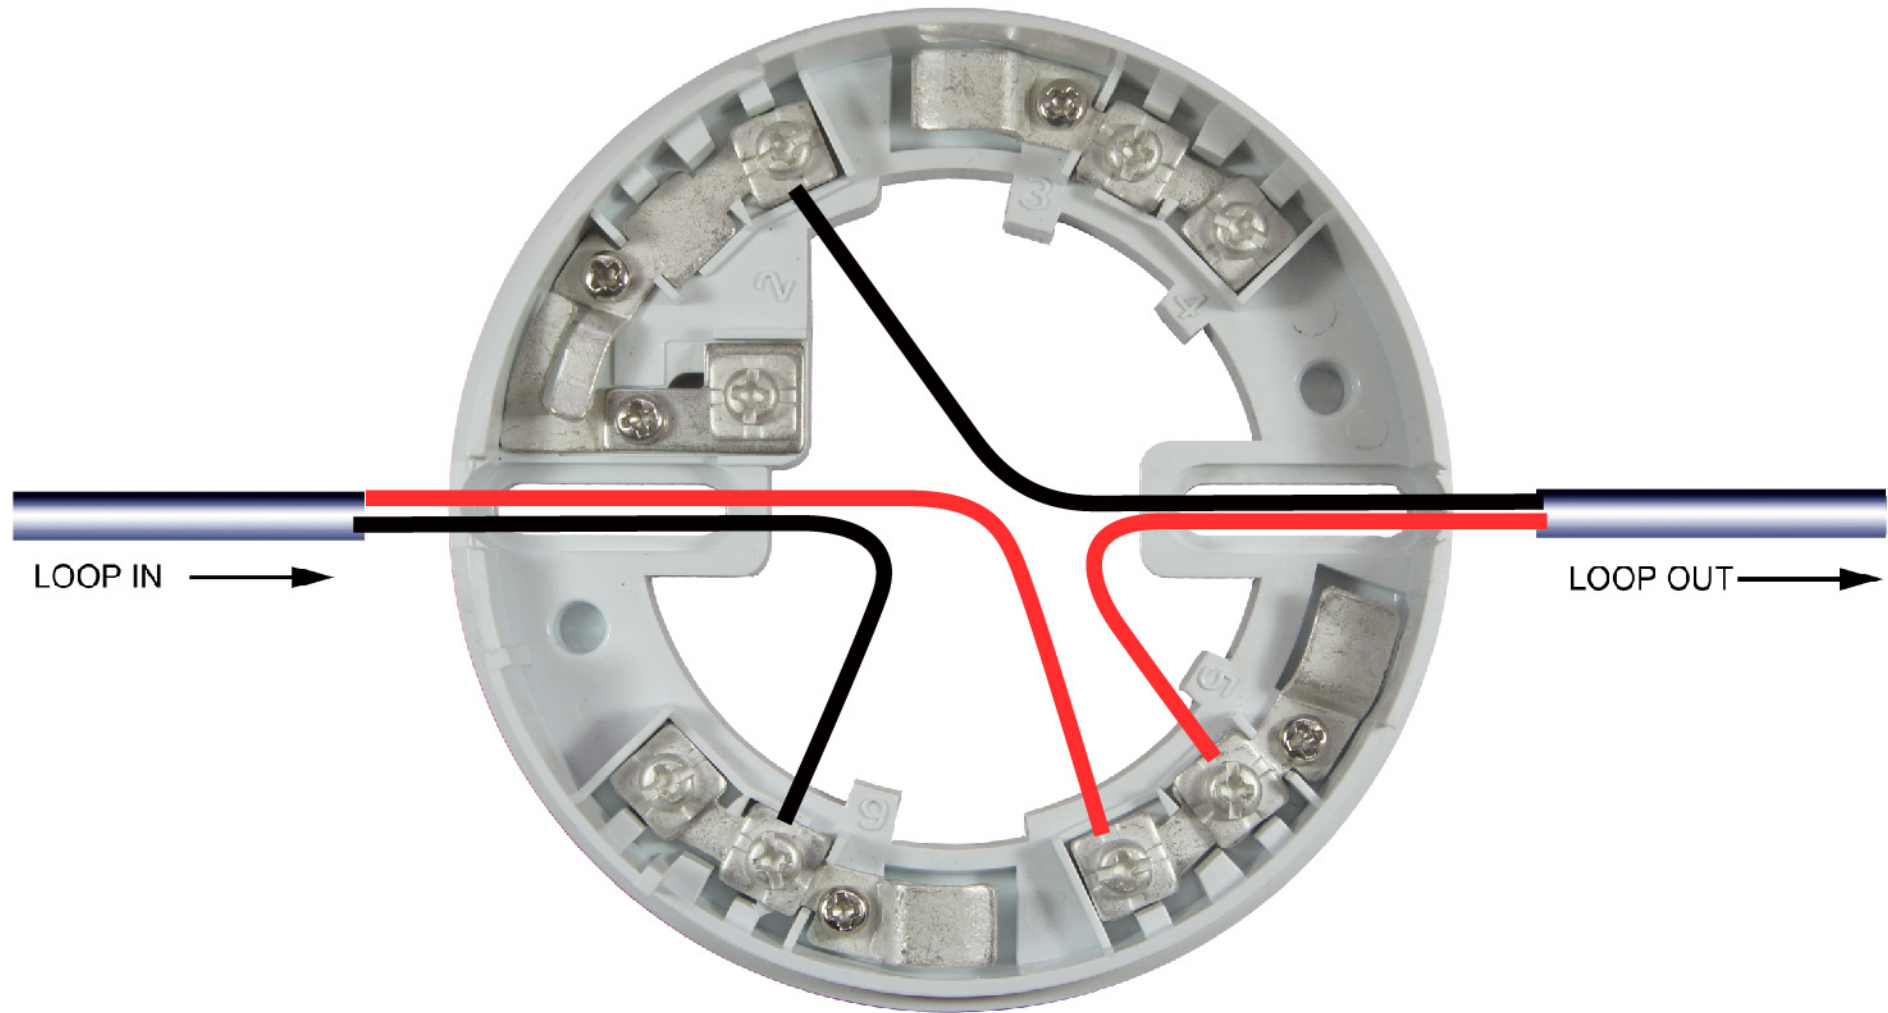


681 Remote Indicator Wiring Diagram

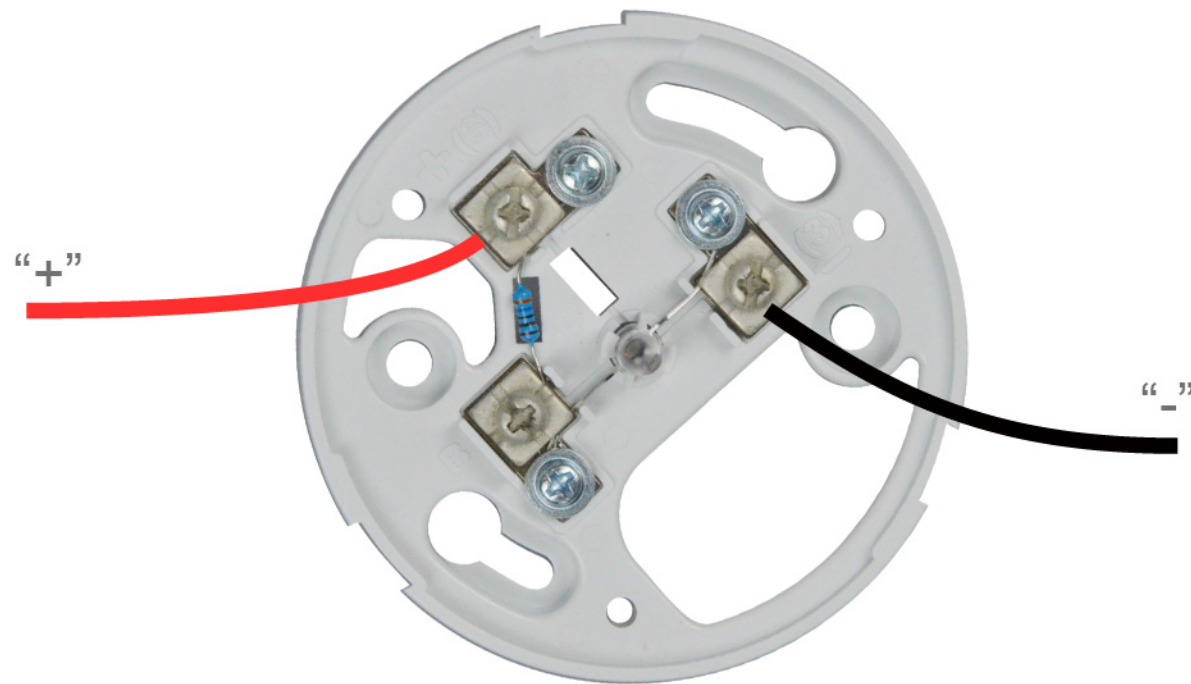


620 Mini Input Module Wiring Diagram

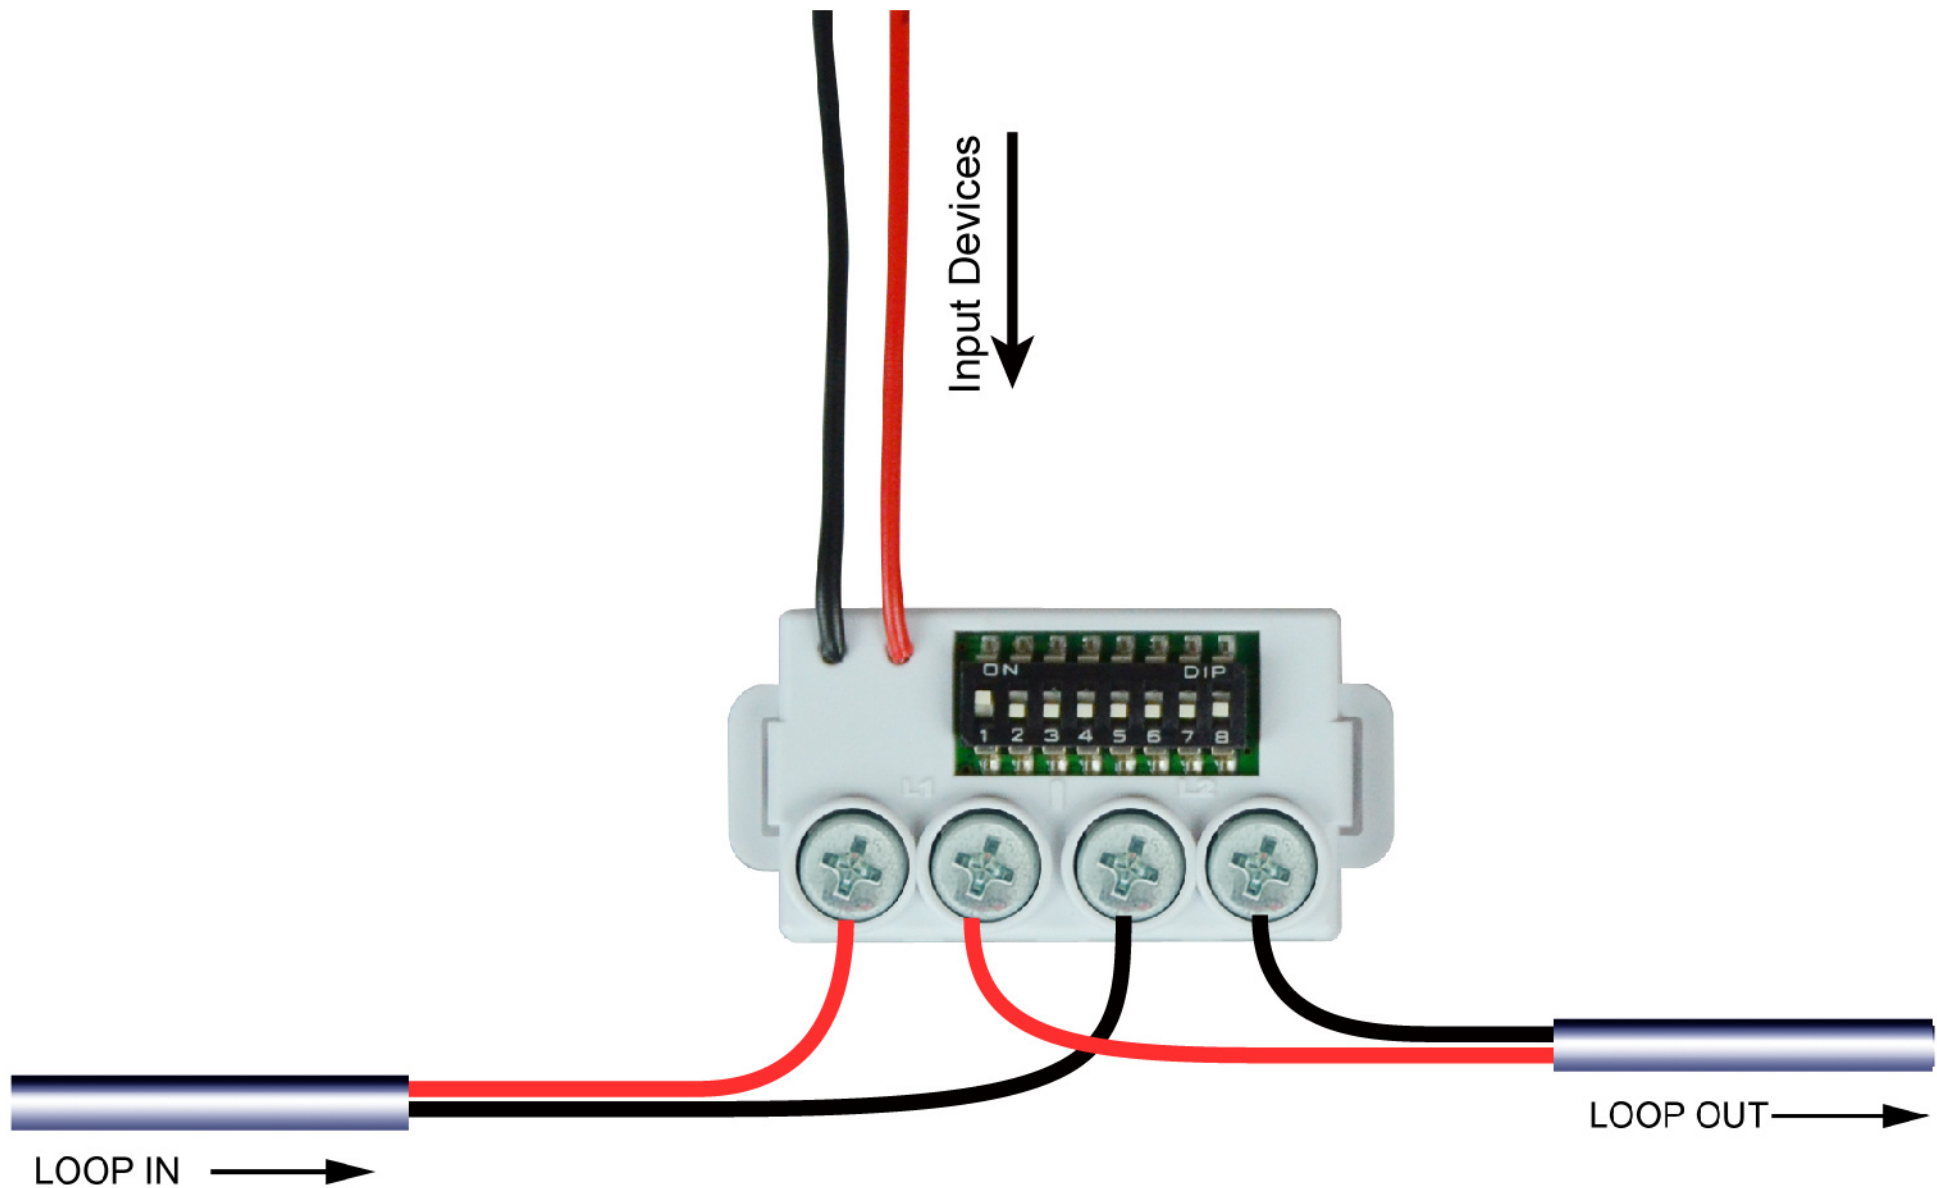


620 Mini Output Module Wiring Diagram

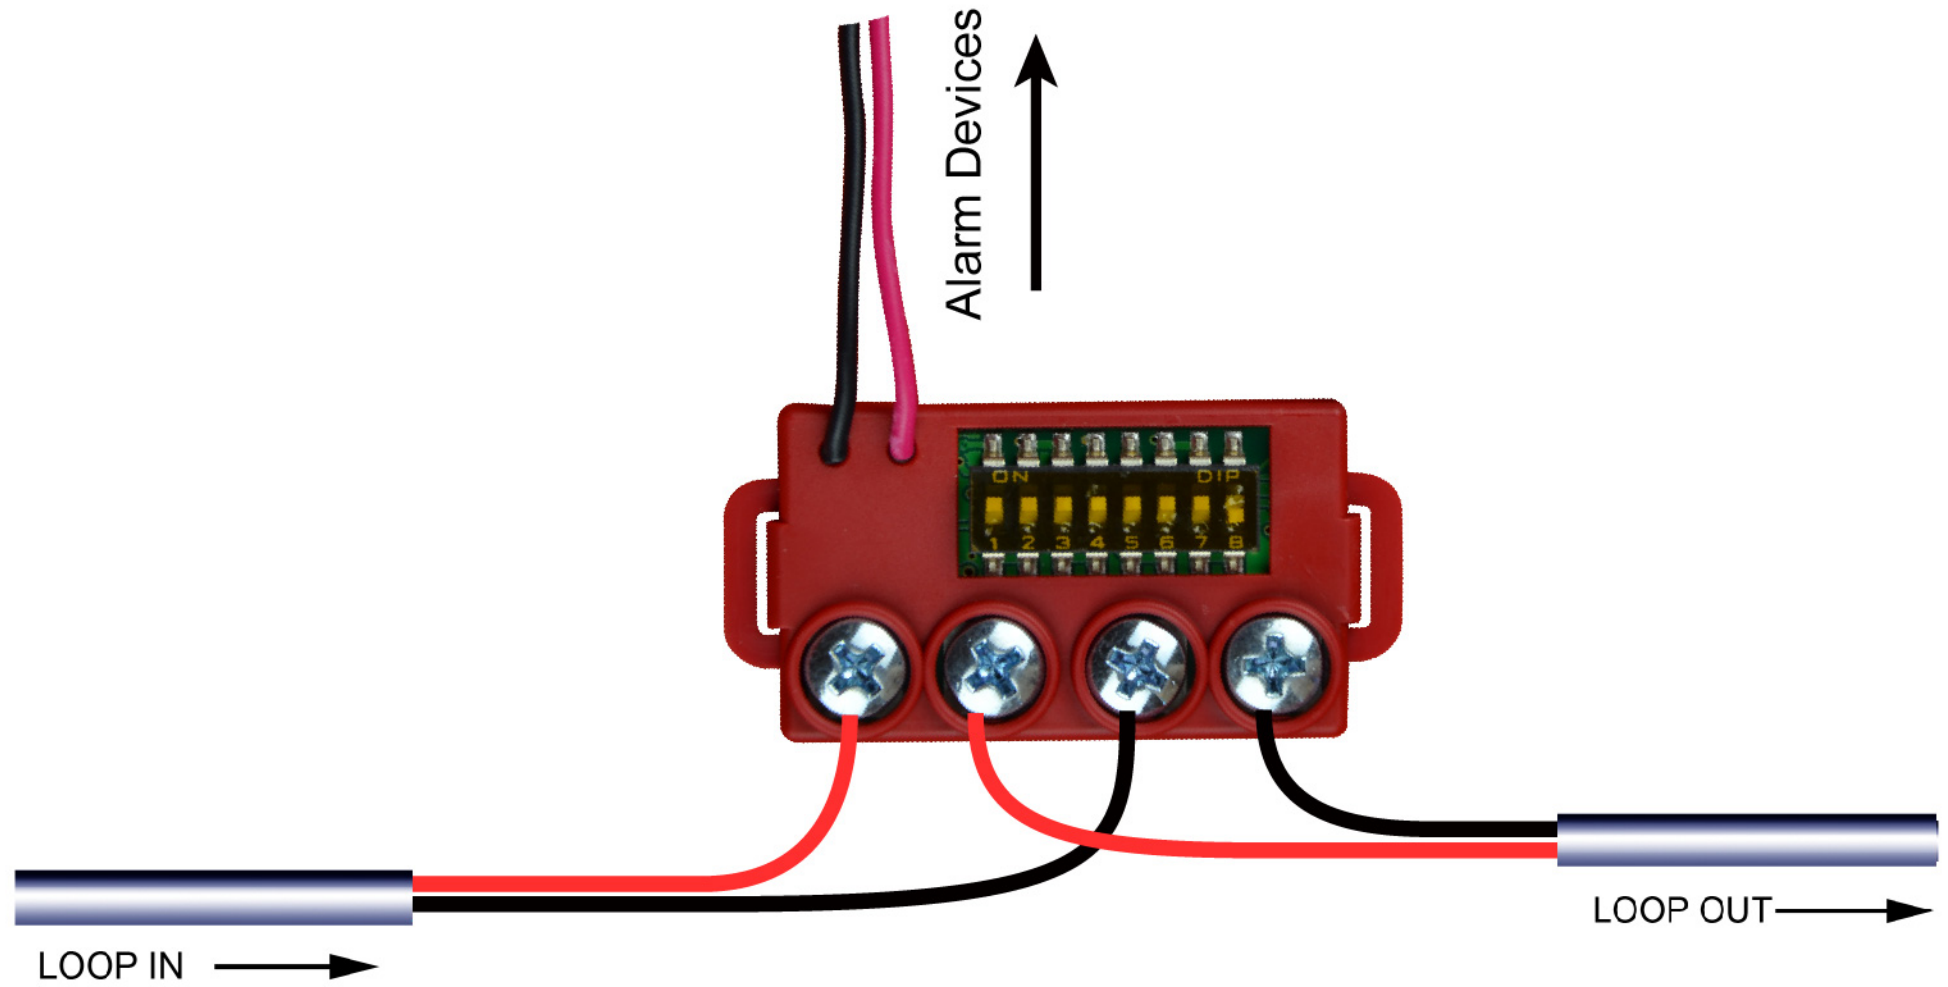


621 Input/Output Module Wiring Diagram

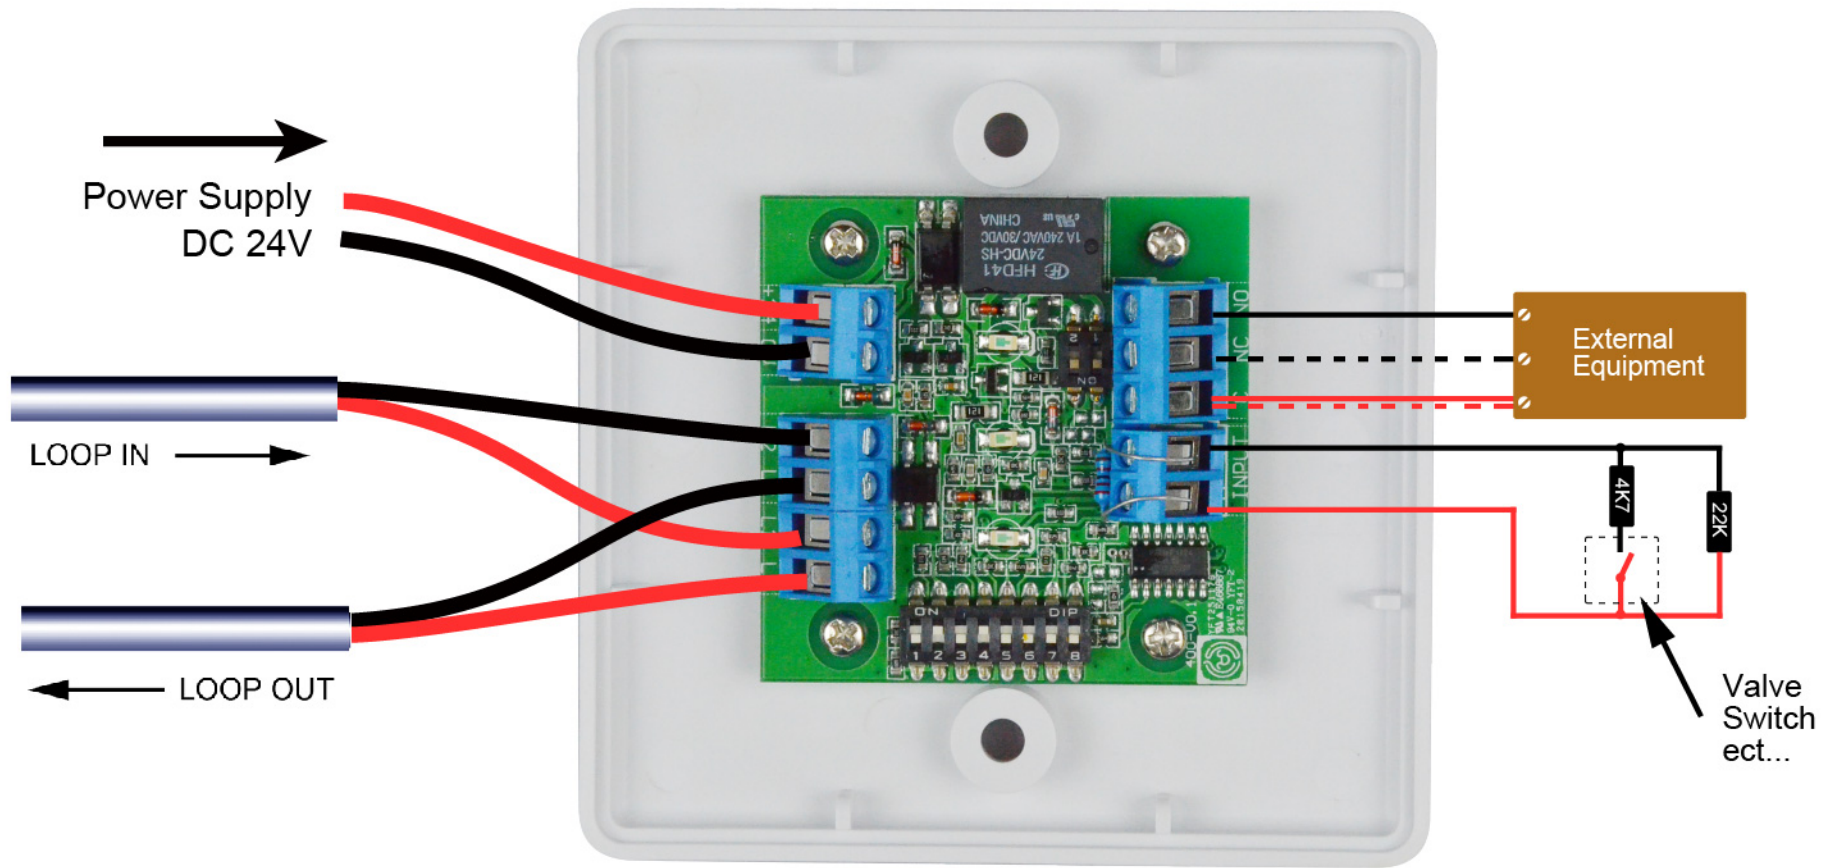


621 Alarm Zone Input Module Wiring Diagram

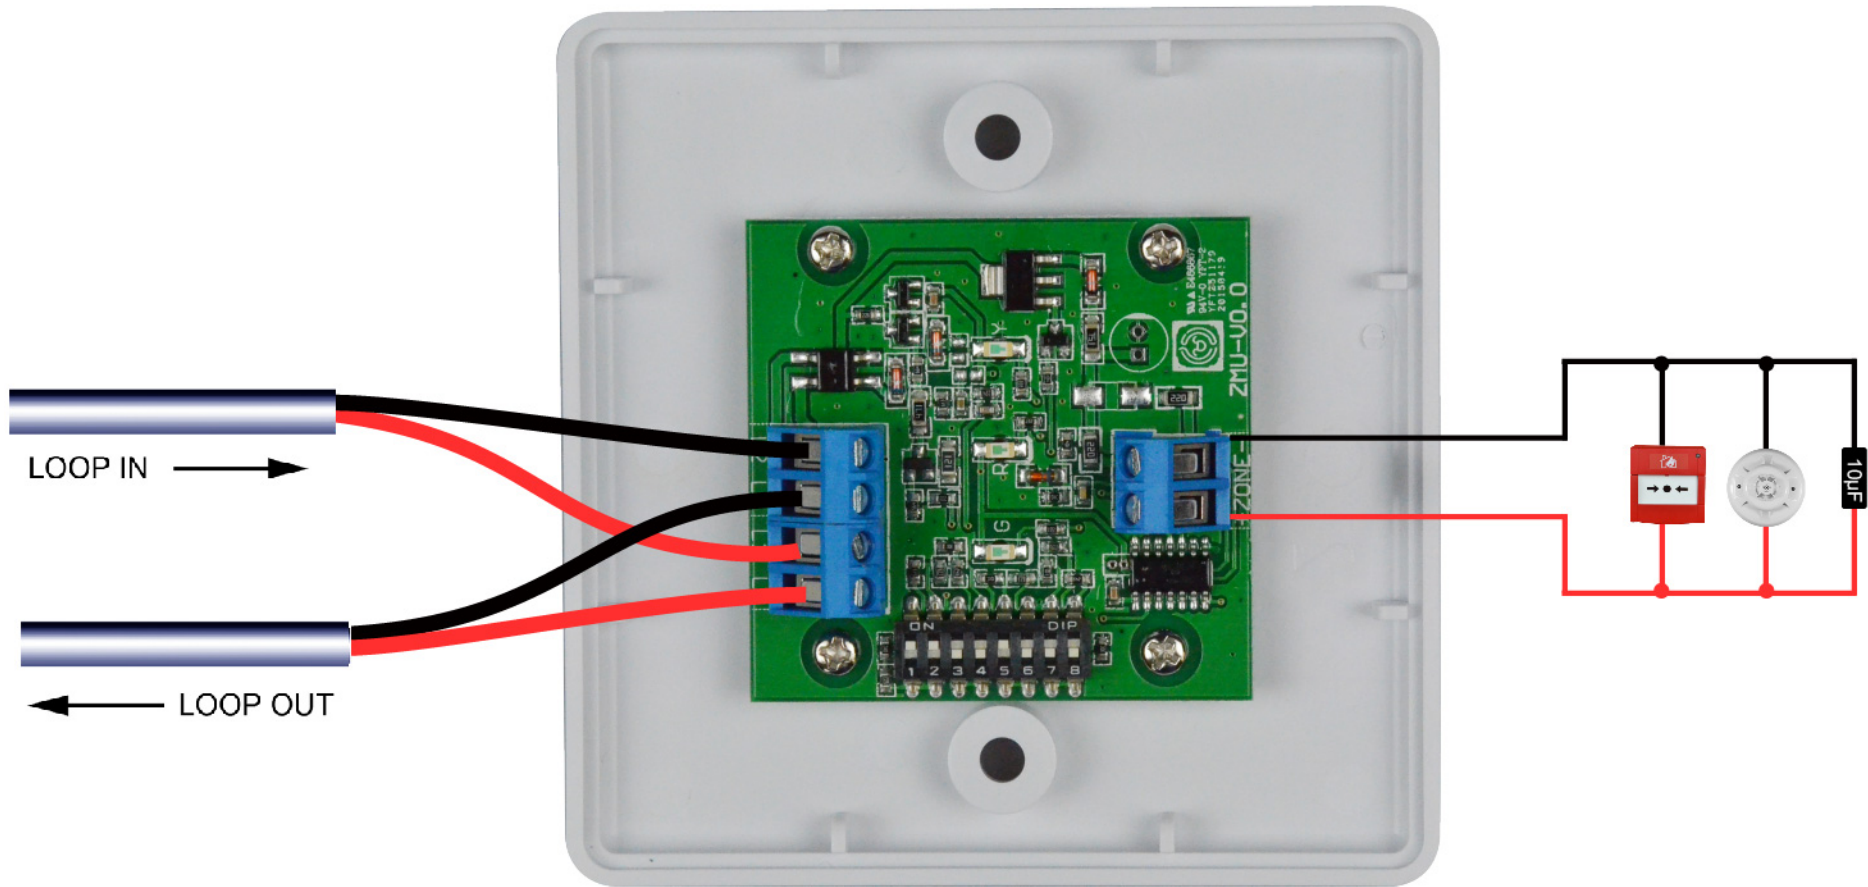


621 Input Module Wiring Diagram

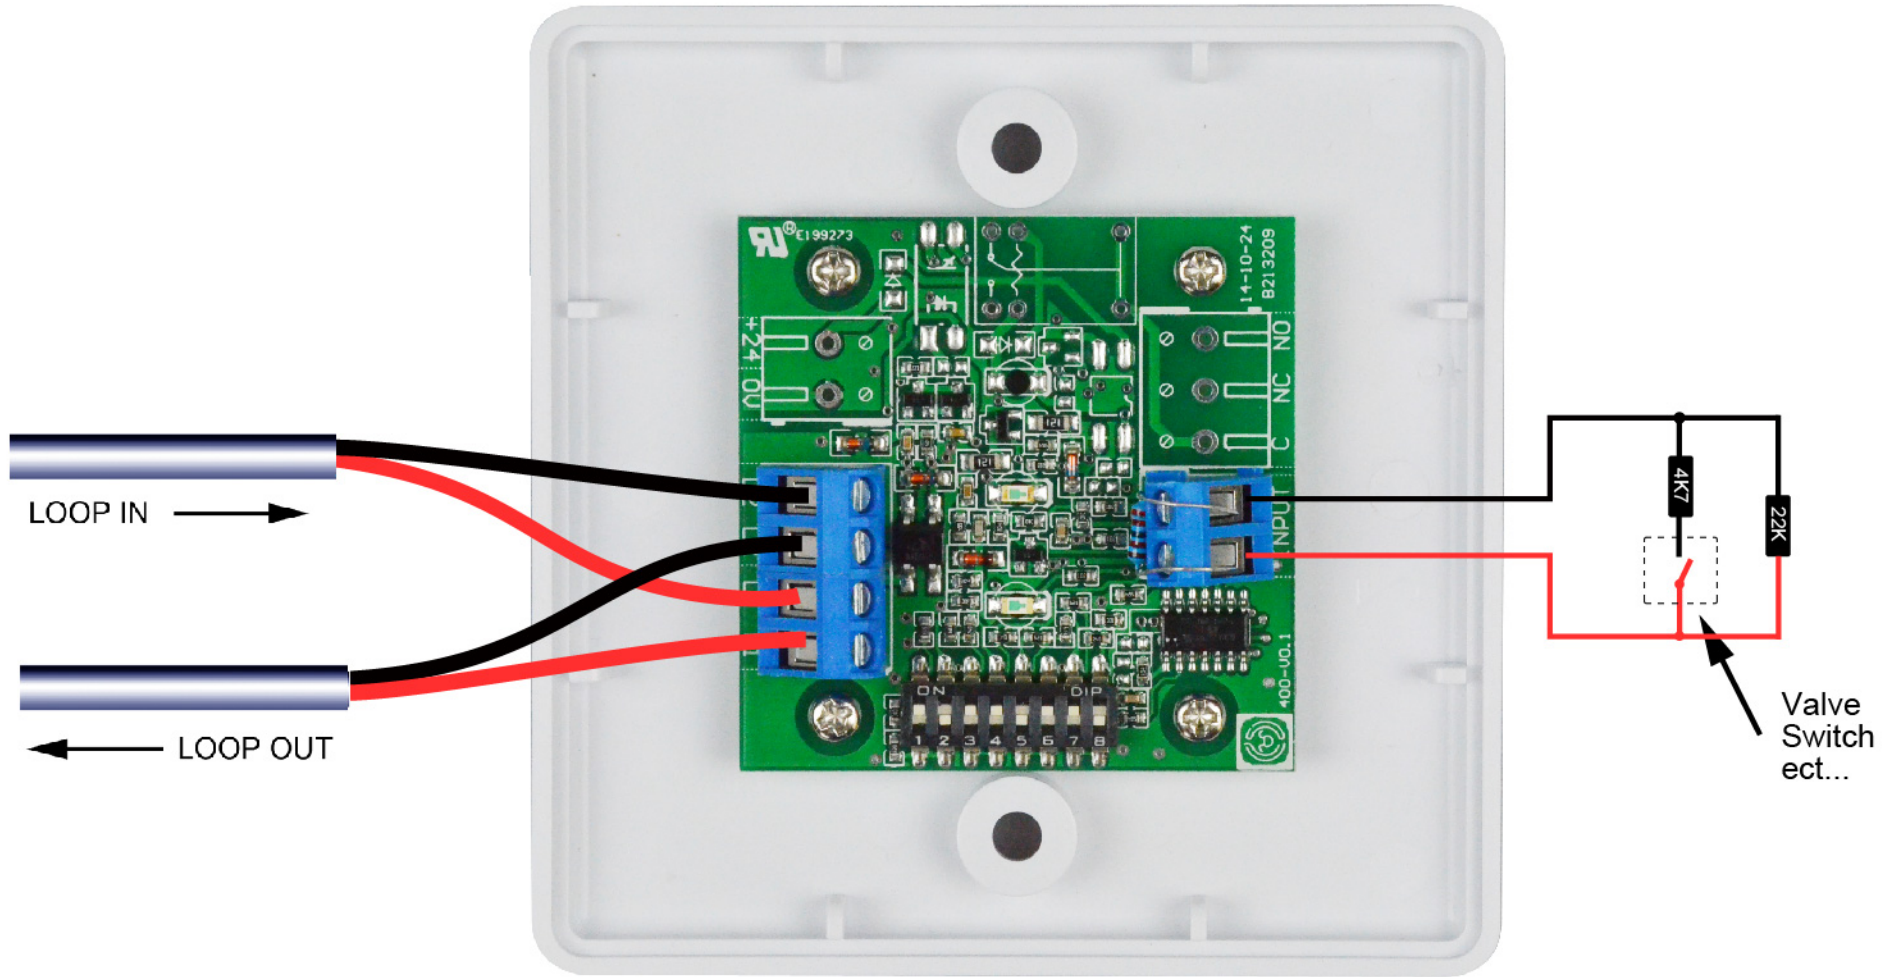


622 Alarm Control Module Wiring Diagram

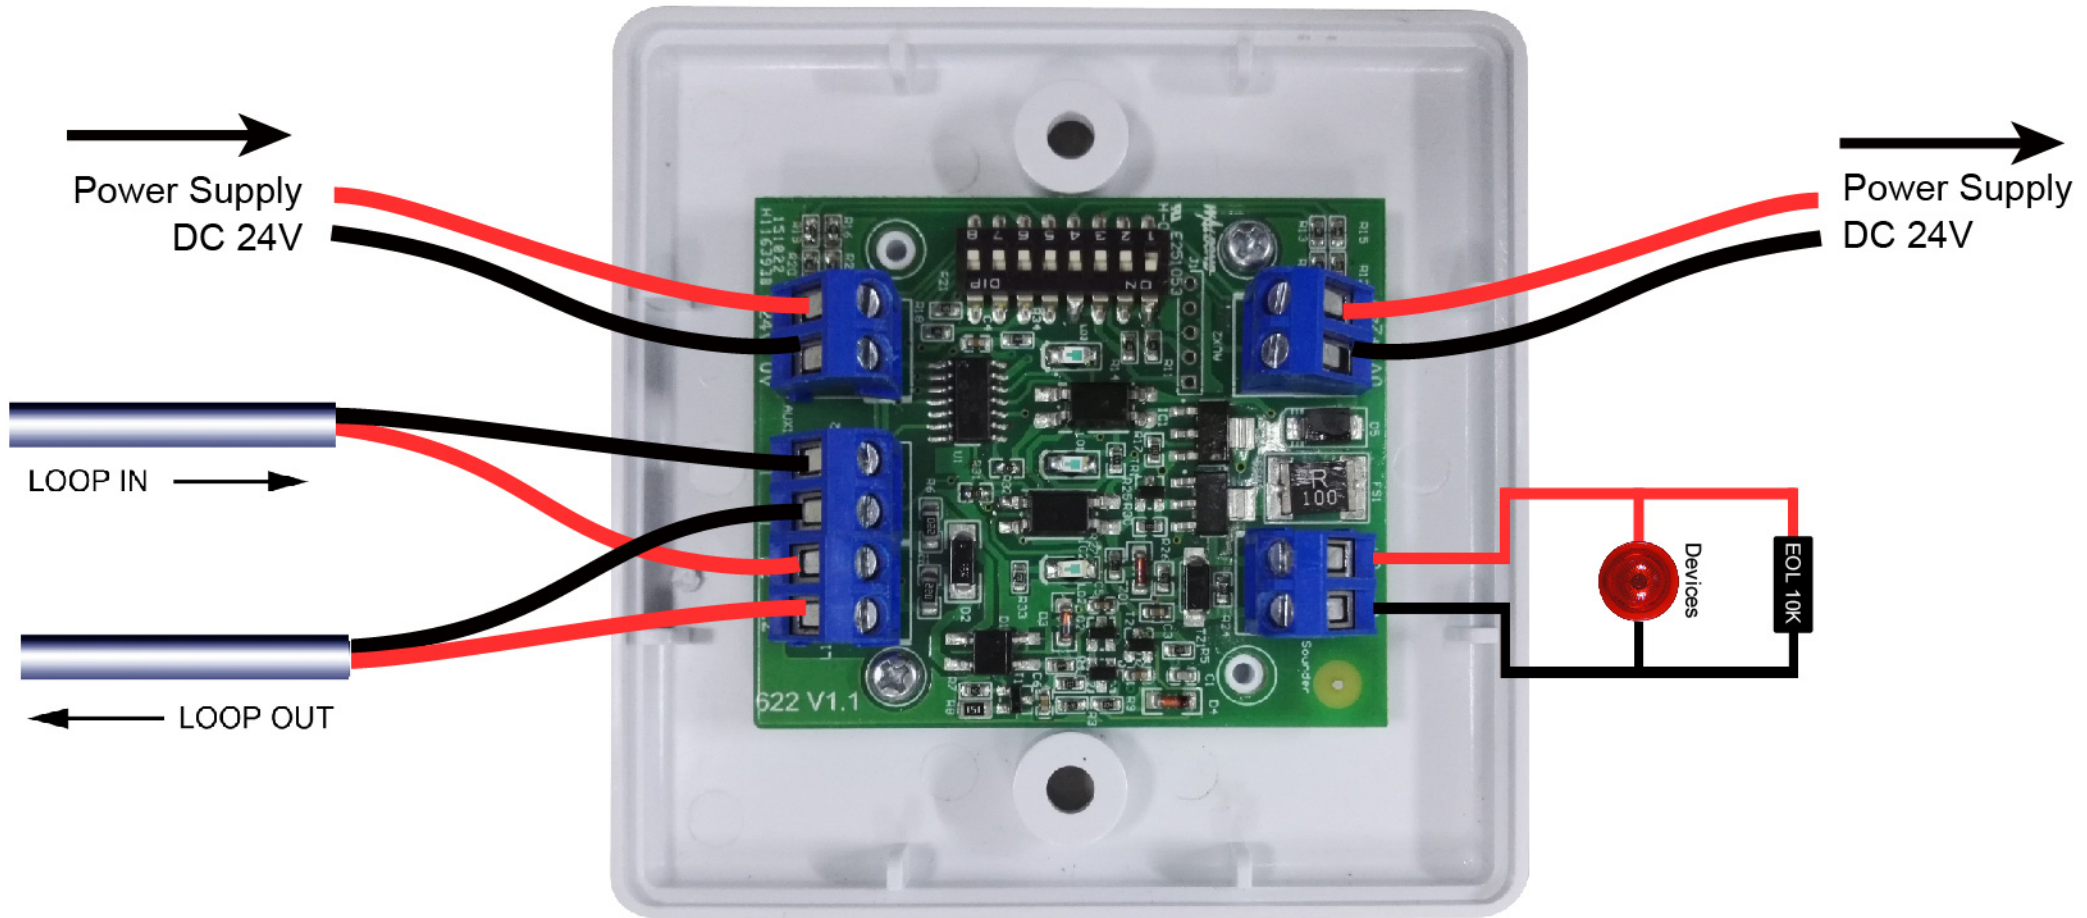


6001-04 Remote LED Display Card Wiring Diagram

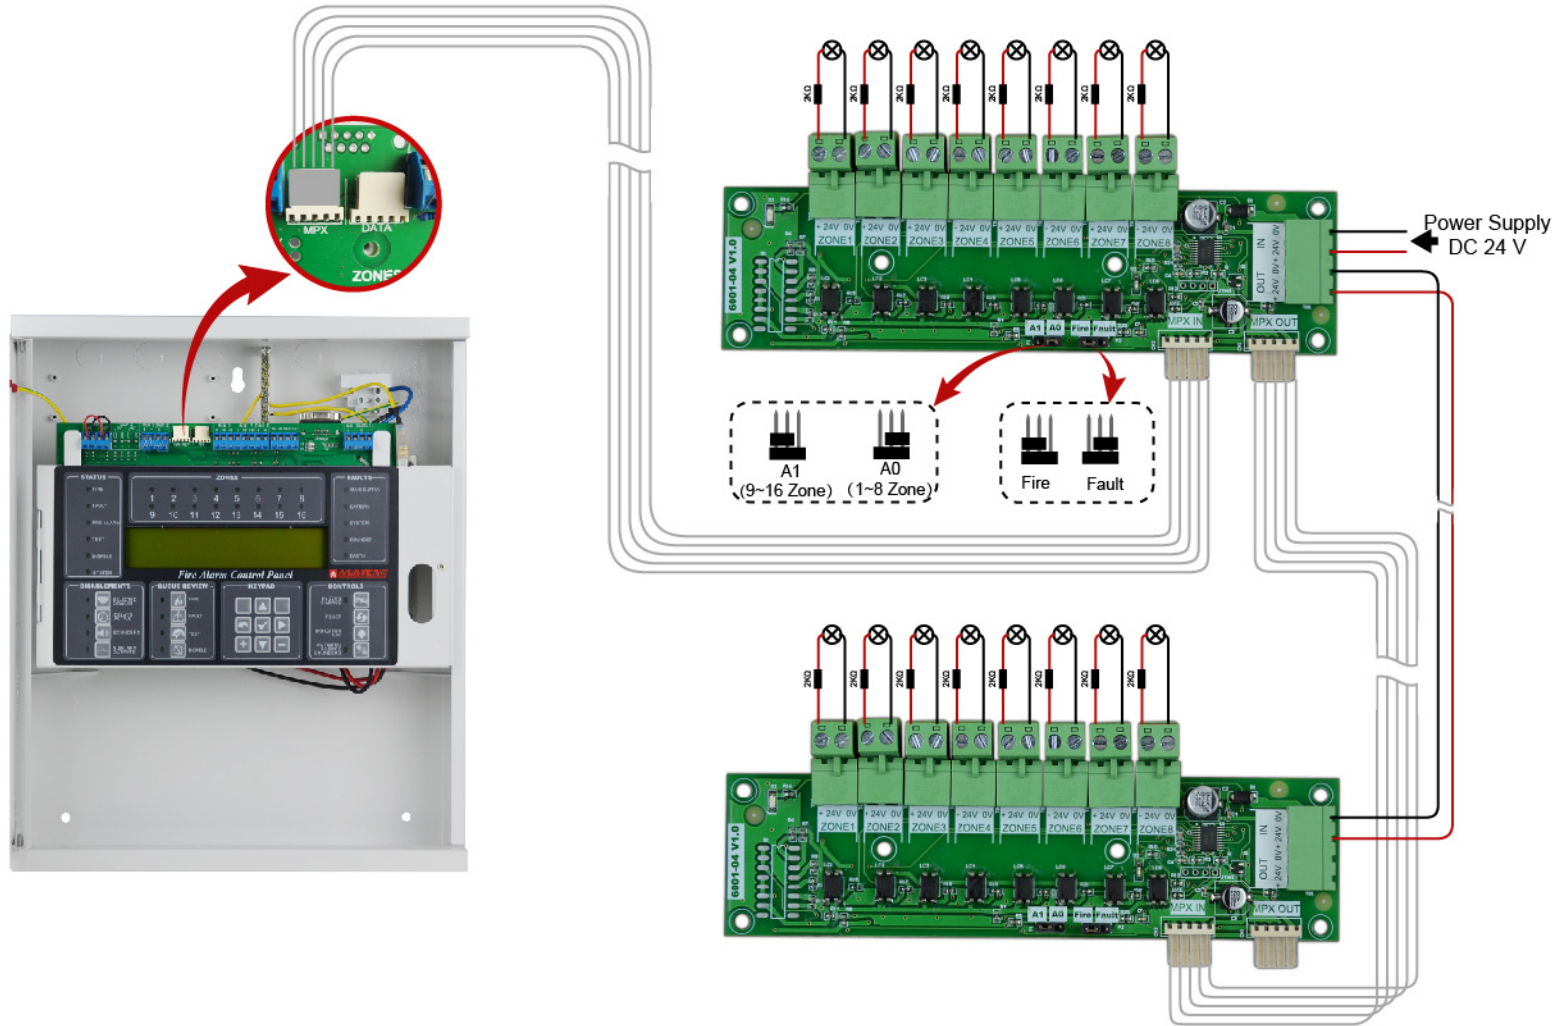


6001-07 Detection Zone Output Card Wiring Diagram

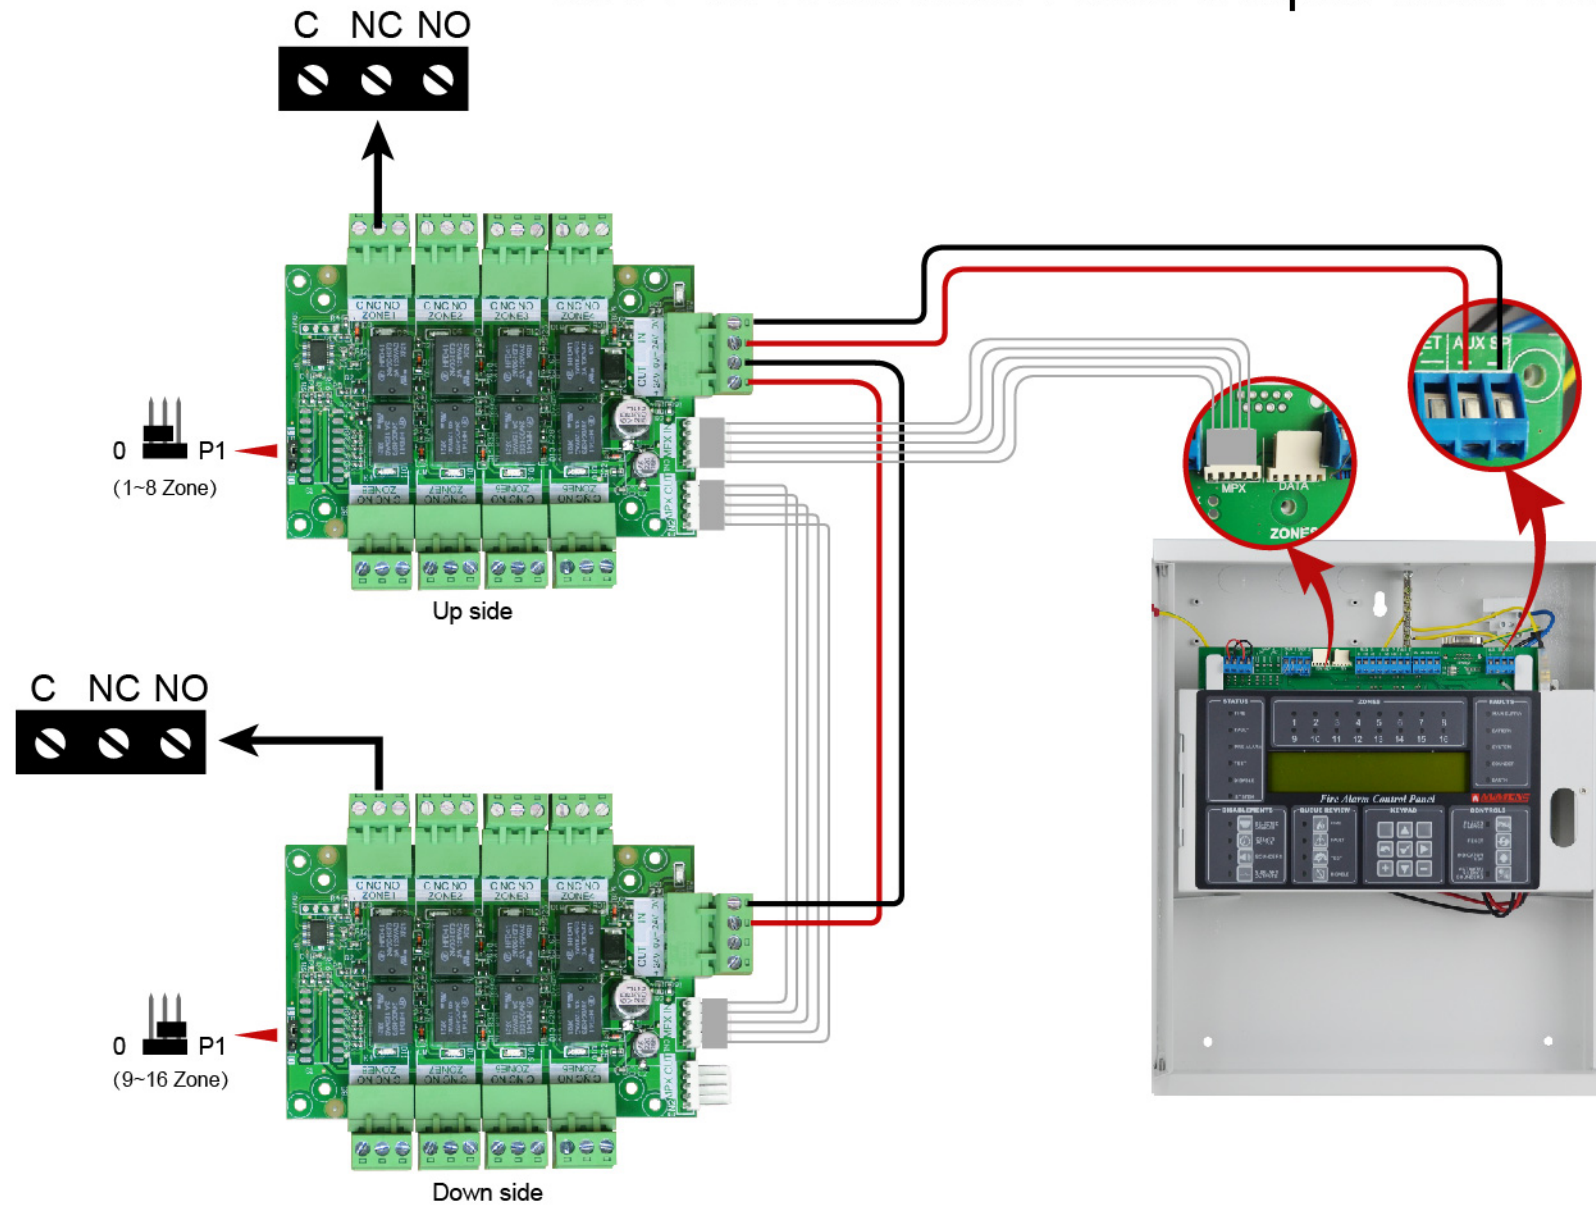


6002-03 Loop Expansion Panel Wiring Diagram

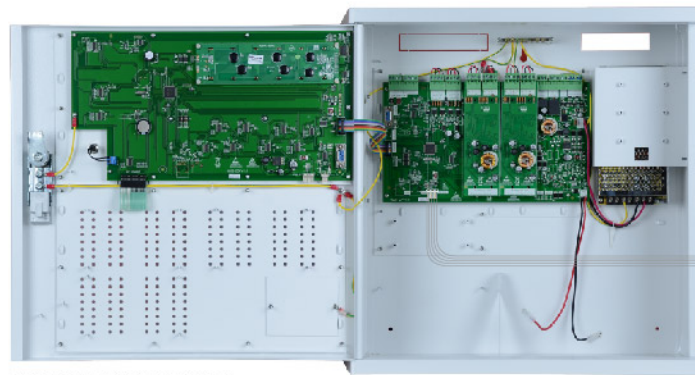

6002-01 Control Panel

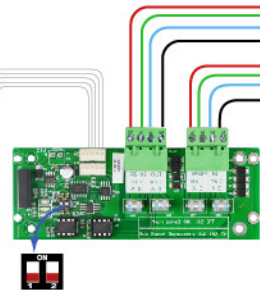

6001-03 Network Interface Card

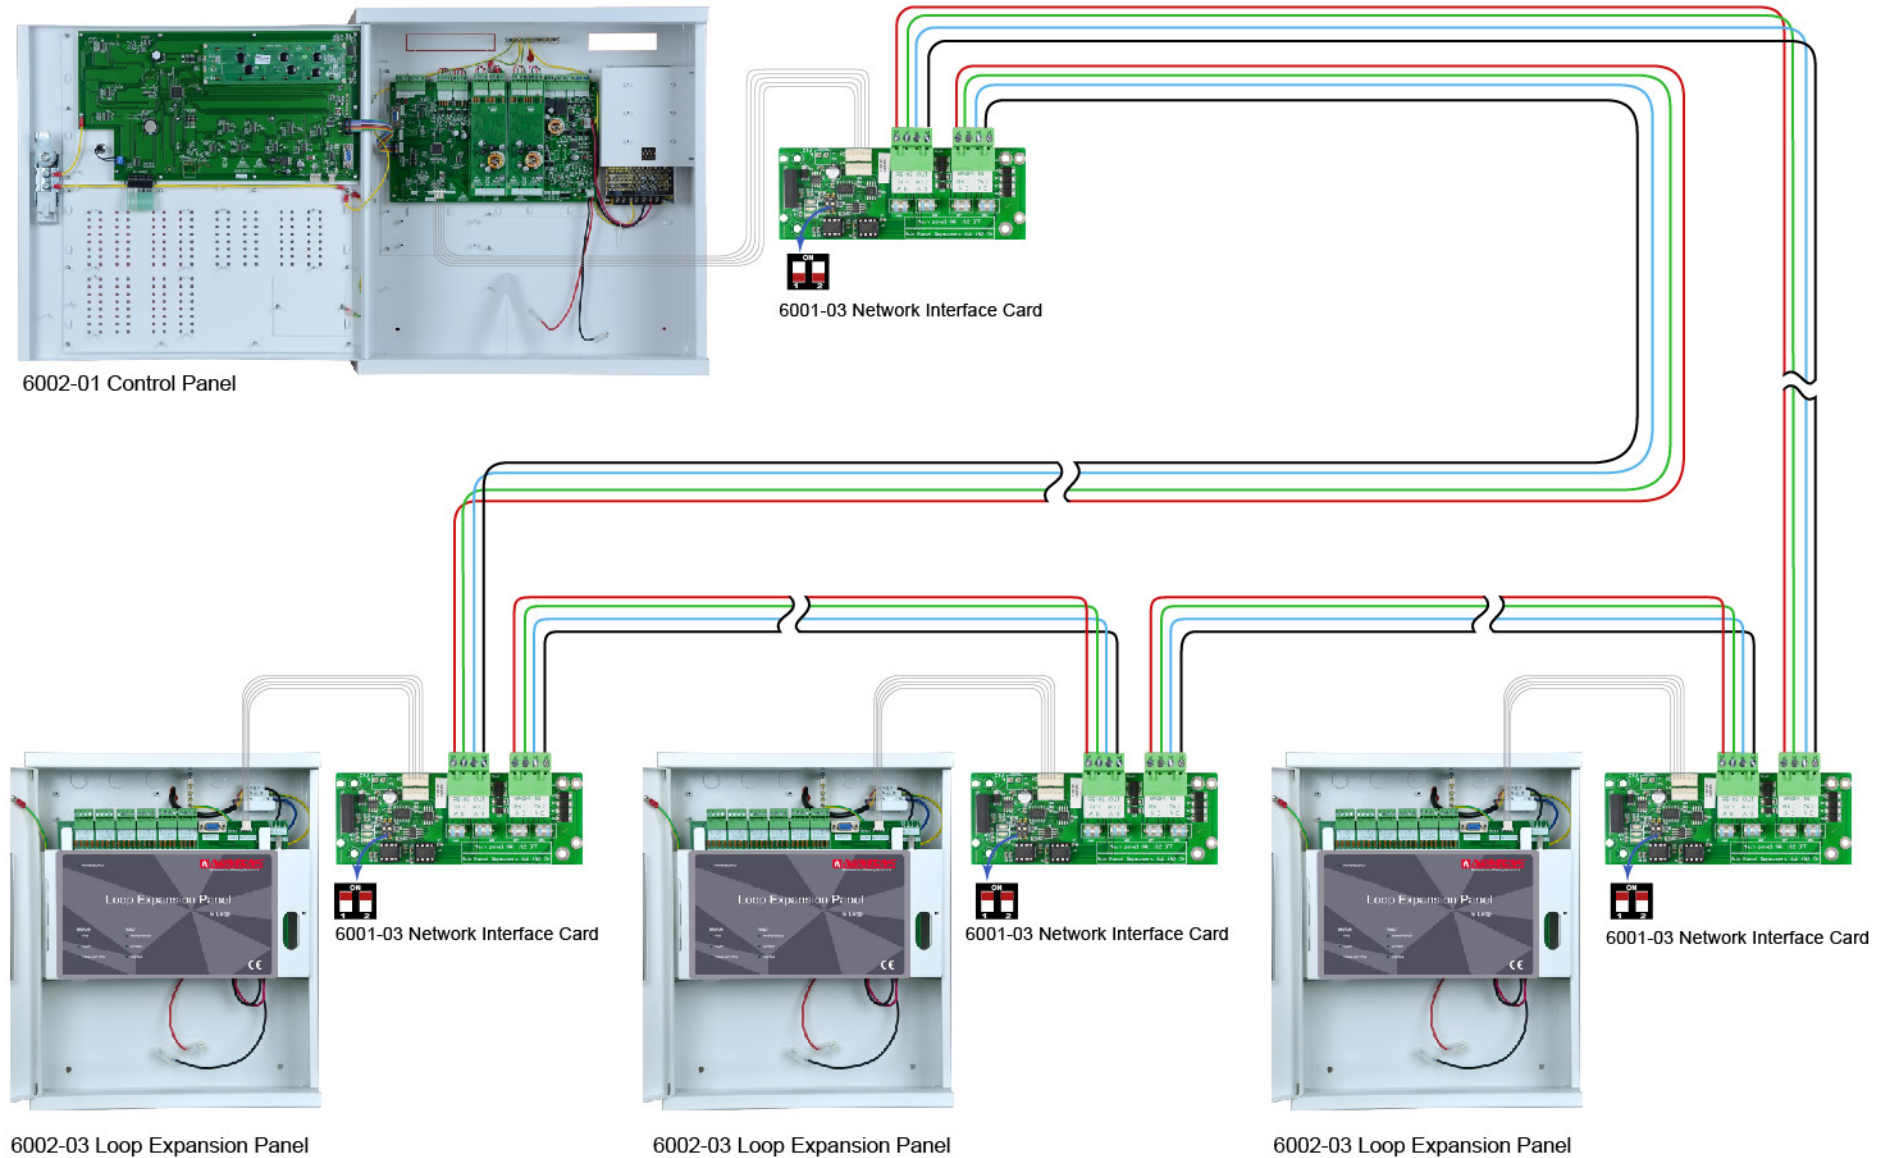

6002-03 Loop Expansion Panel

6002-03 Loop Expansion Panel

6002-03 Loop Expansion Panel